




GENERAL NOTES:
ALL DIMENSIONS ARE TO BE CONFIRMED ON SITE
DIMENSIONS ARE NOT TO BE SCALED FROM THIS DRAWING
THIS DRAWING IS TO BE READ IN CONJUNCTION WITH CONSULTANTS DRAWINGS
ALL WORK TO BE CARRIED OUT IN ACCORDANCE WITH CURRENT BUILDING REGULATIONS

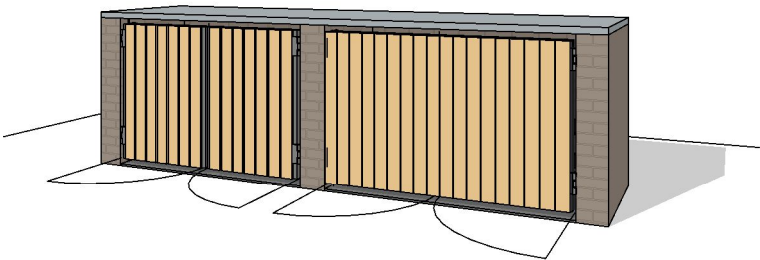


8 3D View 1

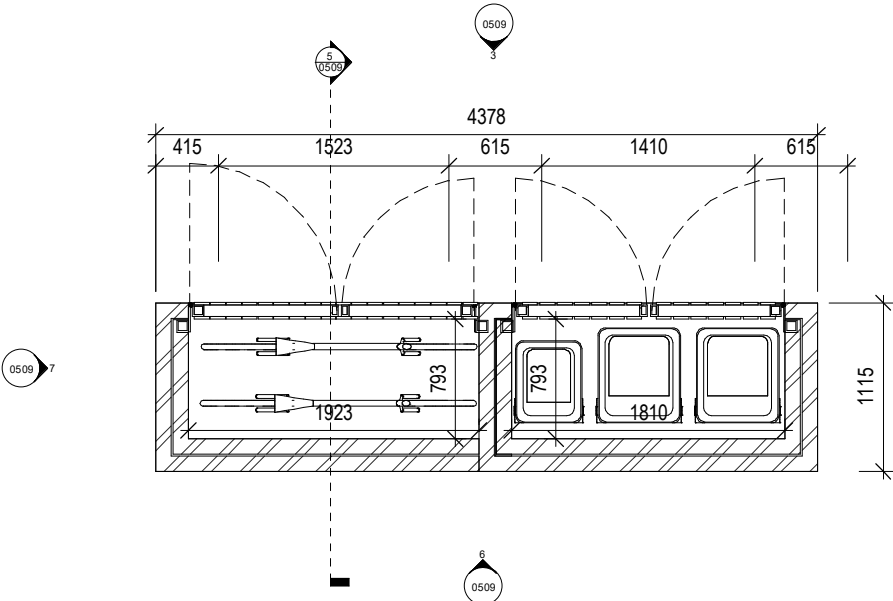


1 Proposed Ground Floor Plan
0509 1 : 50

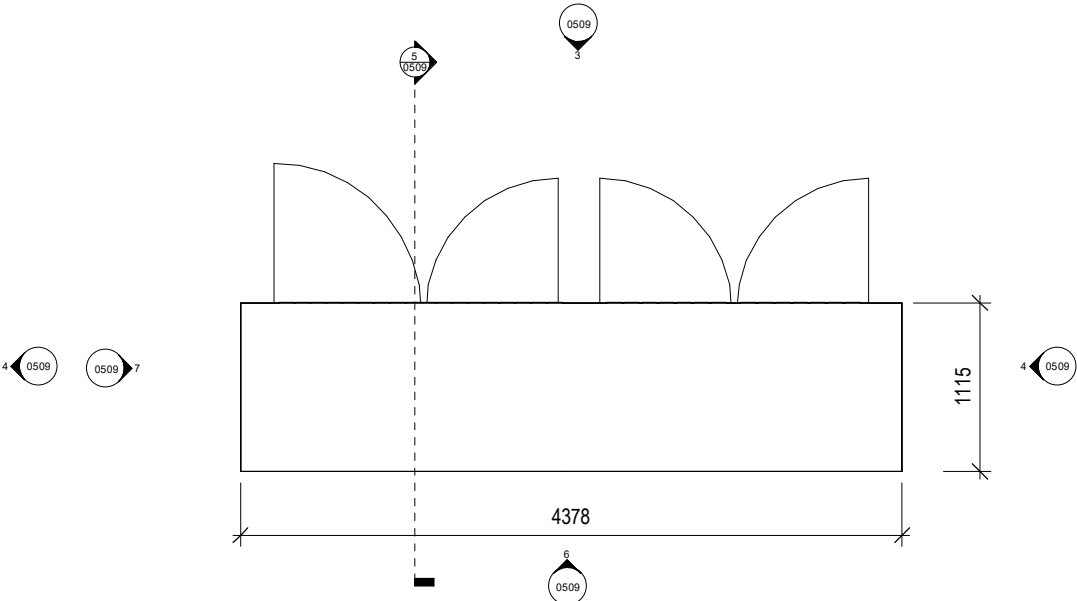


2 Proposed Roof Level
0509 1 : 50

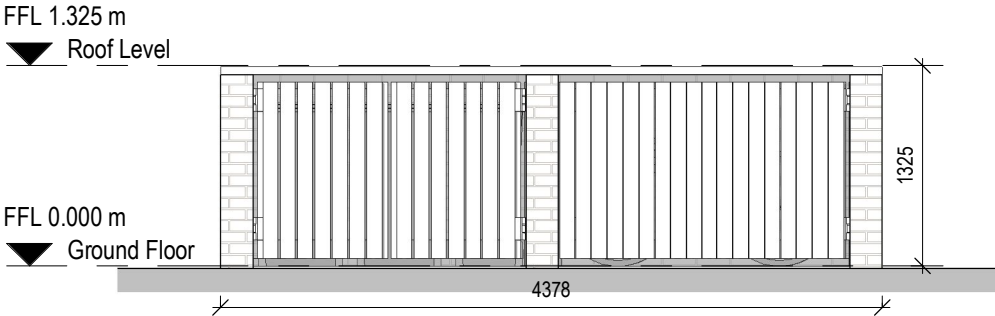


3 Proposed Front Elevation
0509 1 : 50

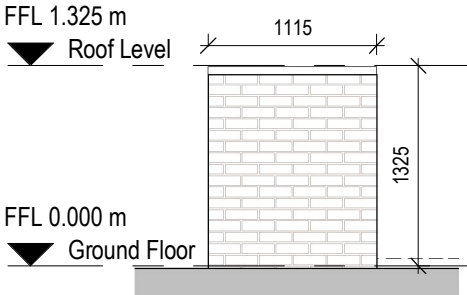


4 Proposed Side Elevation 1
0509 1 : 50

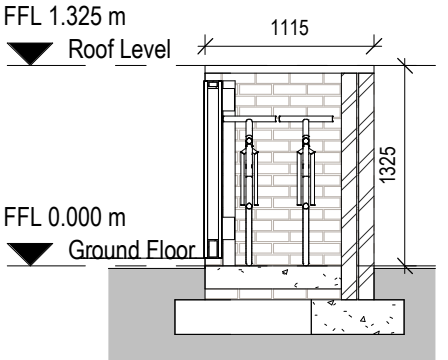


5 Proposed Section A-A
0509 1 : 50

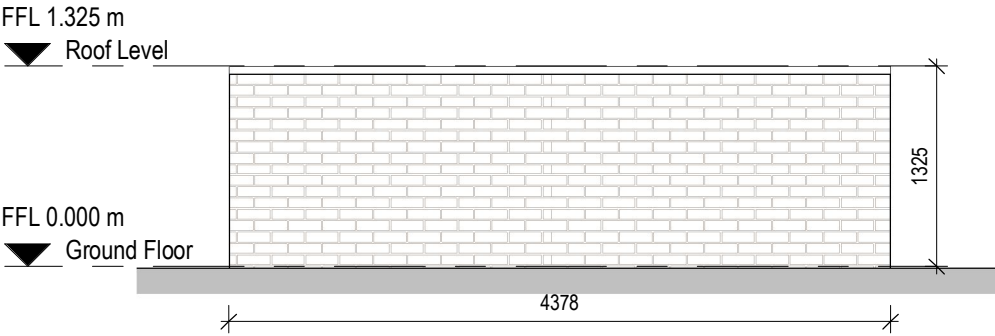

6 Proposed Rear Elevation
0509 1 : 50

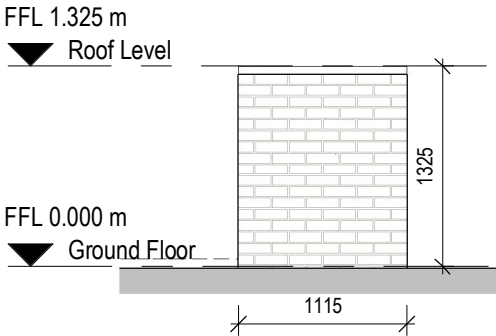

7 Proposed Side Elevation 2
0509 1 : 50

 

VISUAL SCALE 1:50 @ A3

rev	date	by	Description

PLANNING			
PROJECT TITLE:	Residential Development at Confey, Leixlip, Co. Kildare for Leixlip and Newbridge SPV Limited		
DRAWING TITLE:	Proposed Bins & Bicycle Shelter		
PROJECT NO:	2410	DATE:	20/07/2026
SCALE:	1 : 50 @ A3	DRAWN BY:	xxx
MODEL NAME:	2410-Bins & Bicycle Store	CHECKED BY:	WJ
DRAWING NO:	2410 - SITE - 0509	REVISION:	
		Address Line 1, Address Line 2, tel: ++ 353-1-00000000 web: www.tegos.ie email : admin@tegos.ie THIS DRAWING IS COPYRIGHT TO TEGOS ARCHITECTS ©	