





1 Proposed Front Elevation
0560 1 : 200

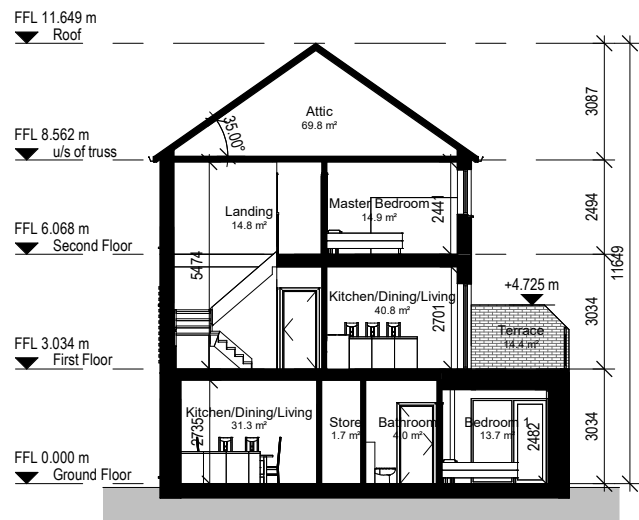

4 Proposed Section A-A
0560 1 : 200

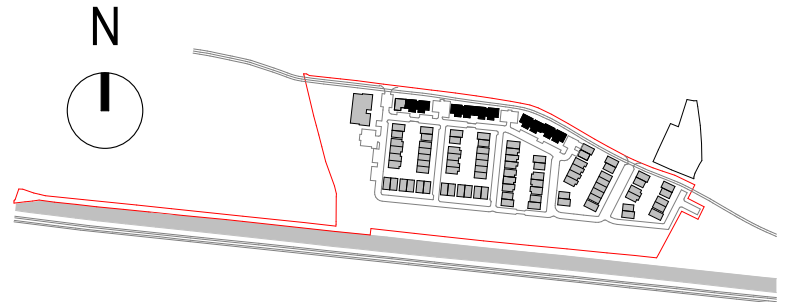


Key Plan - House Type J


Keynote Legend	
Key Value	Keynote Text
01	Selected Brick Finish
02	Selected Render Finish
10	Double Glazed Thermally Broken Window System to Selected Colour
12	Opaque Glazing
17	Selected Roof Slate
22	uPVC Rainwater Goods
23	Double Glazed Thermally Broken Door System to Selected Colour
31	Selected Metal Railing
47	Selected Pressed Metal Canopy



2 Proposed Rear Elevation
0560 1 : 200

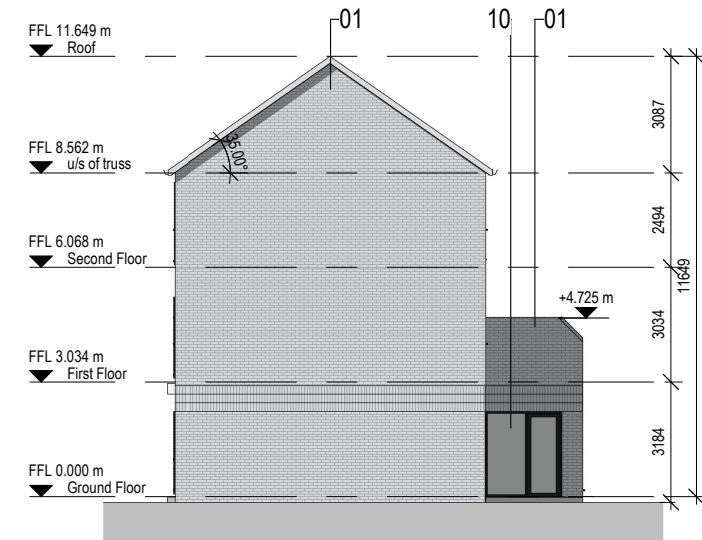

3 Proposed Side Elevation
0560 1 : 200

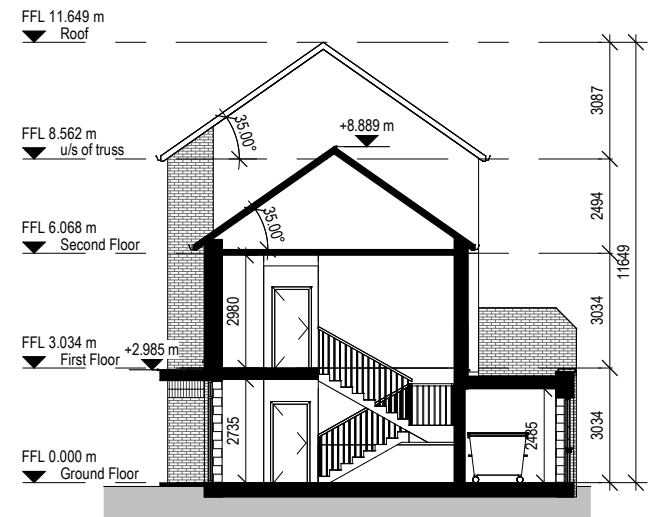

5 Proposed Section B-B
0560 1 : 200

GENERAL NOTES:

ALL DIMENSIONS ARE TO BE CONFIRMED ON SITE

DIMENSIONS ARE NOT TO BE SCALED FROM THIS DRAWING

THIS DRAWING IS TO BE READ IN CONJUNCTION WITH CONSULTANTS DRAWINGS

ALL WORK TO BE CARRIED OUT IN ACCORDANCE WITH CURRENT BUILDING REGULATIONS



VISUAL SCALE 1:200 @ A3

rev	date	by	Description

PLANNING		PROJECT NO:	2410	DATE:	15/06/26
DRAWING TITLE:	Duplex Type J-J - Proposed Sections & Elevations	SCALE:	As indicated @ A3	DRAWN BY:	dw
PROJECT TITLE:		MODEL NAME:	2410-TA-ZZ-00-M3-A-BLD_J	CHECKED BY:	RC
		DRAWING NO:	2410 - BLD_J-J - 0561	REVISION:	
		TÉGOS ARCHITECTS		2 Knocklyon Park, Templeogue, DUBLIN, D16 W5W5, Ireland, tel: ++ 353-87-2215758 web: www.tegos.ie email : admin@tegos.ie THIS DRAWING IS COPYRIGHT TO TEGOS ARCHITECTS ©	