



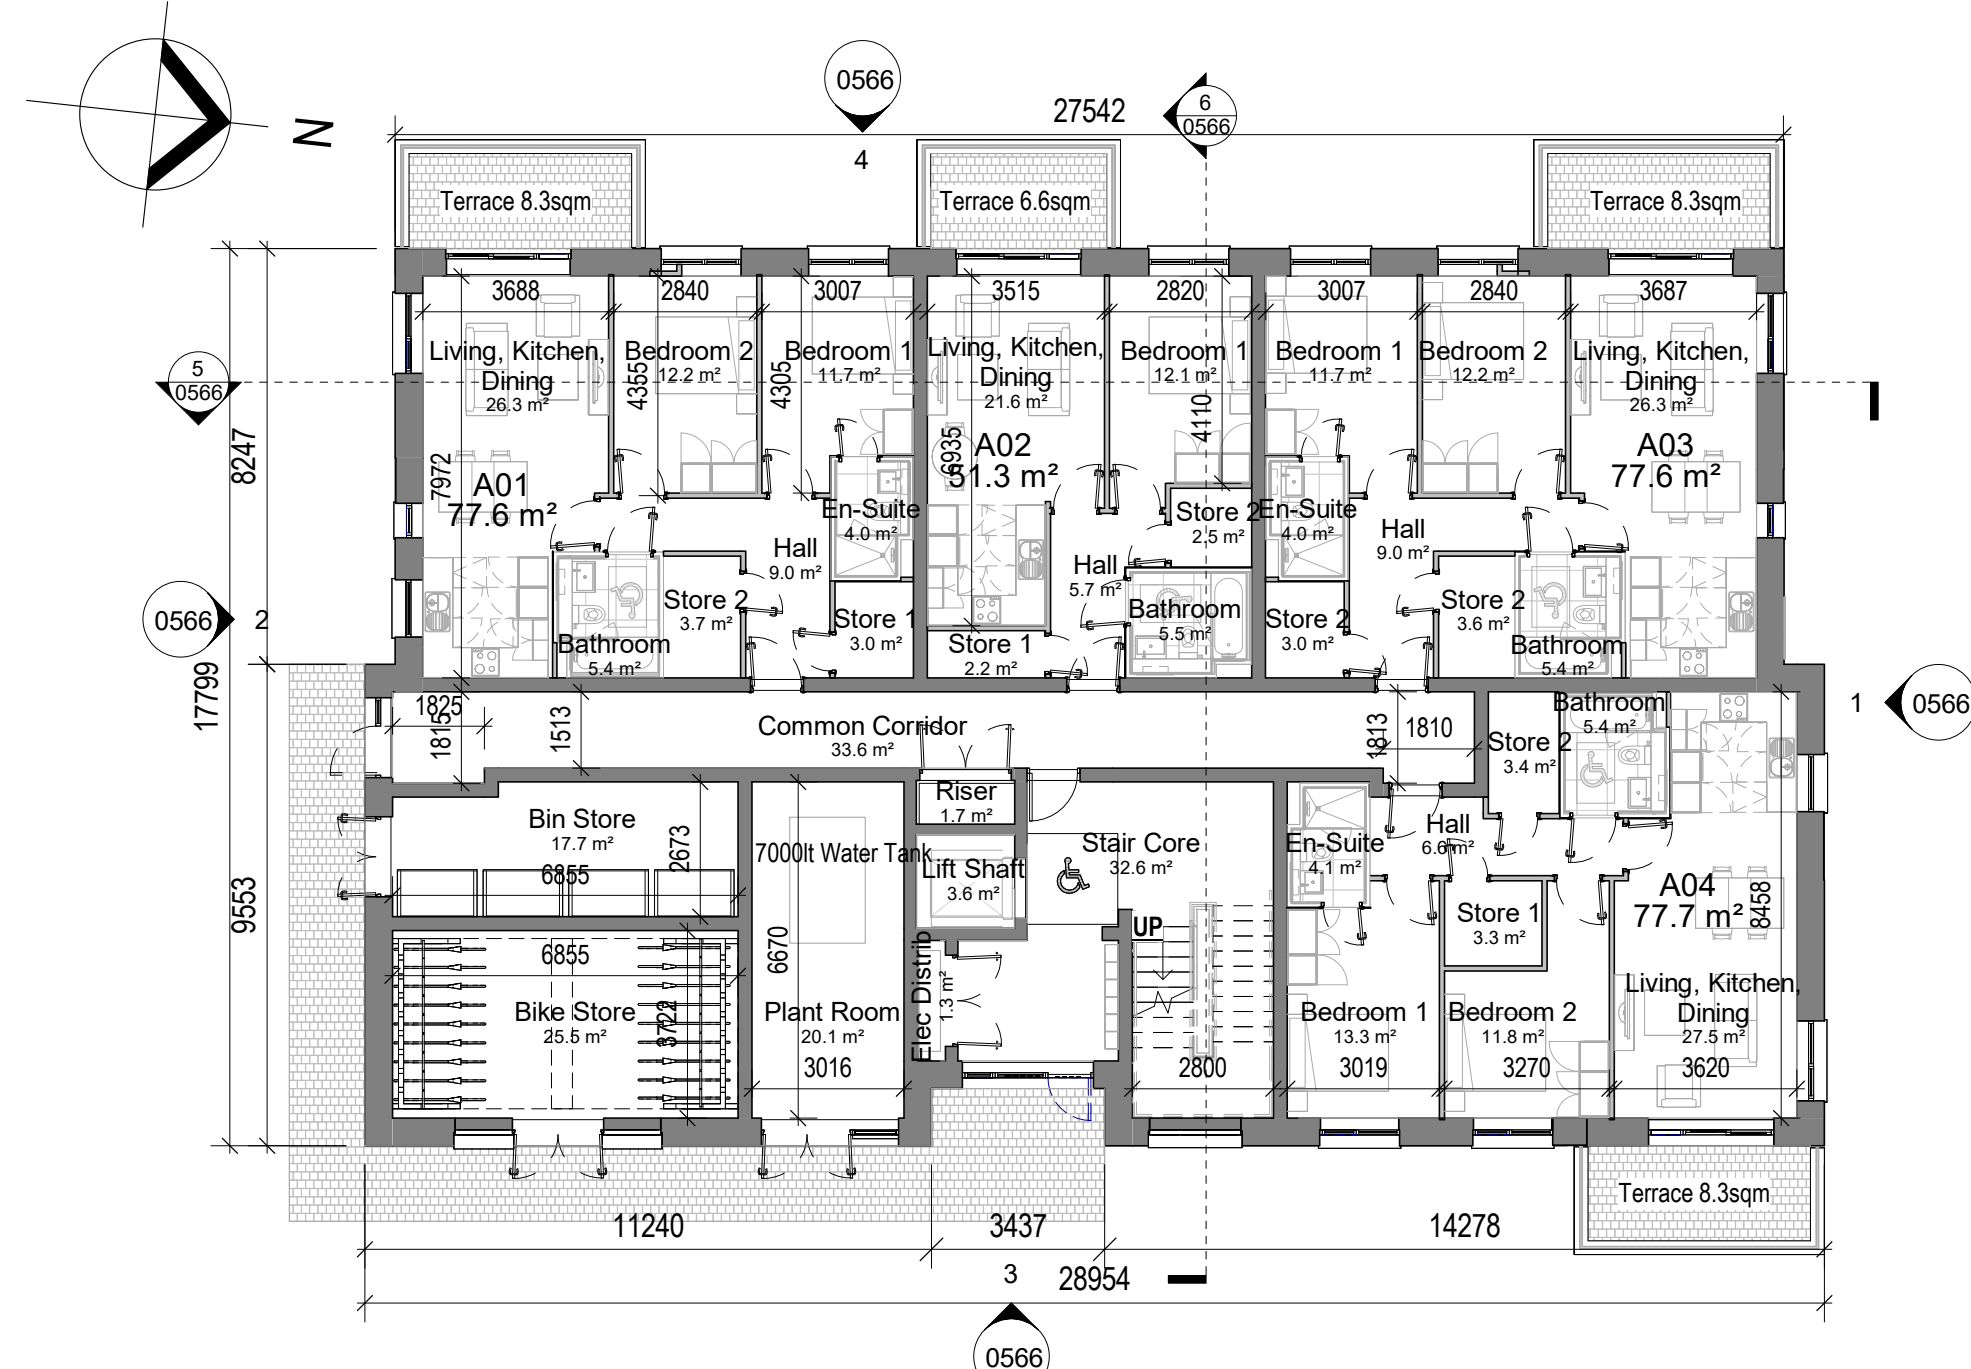


1 Planning - Ground Floor Plan
1 : 150

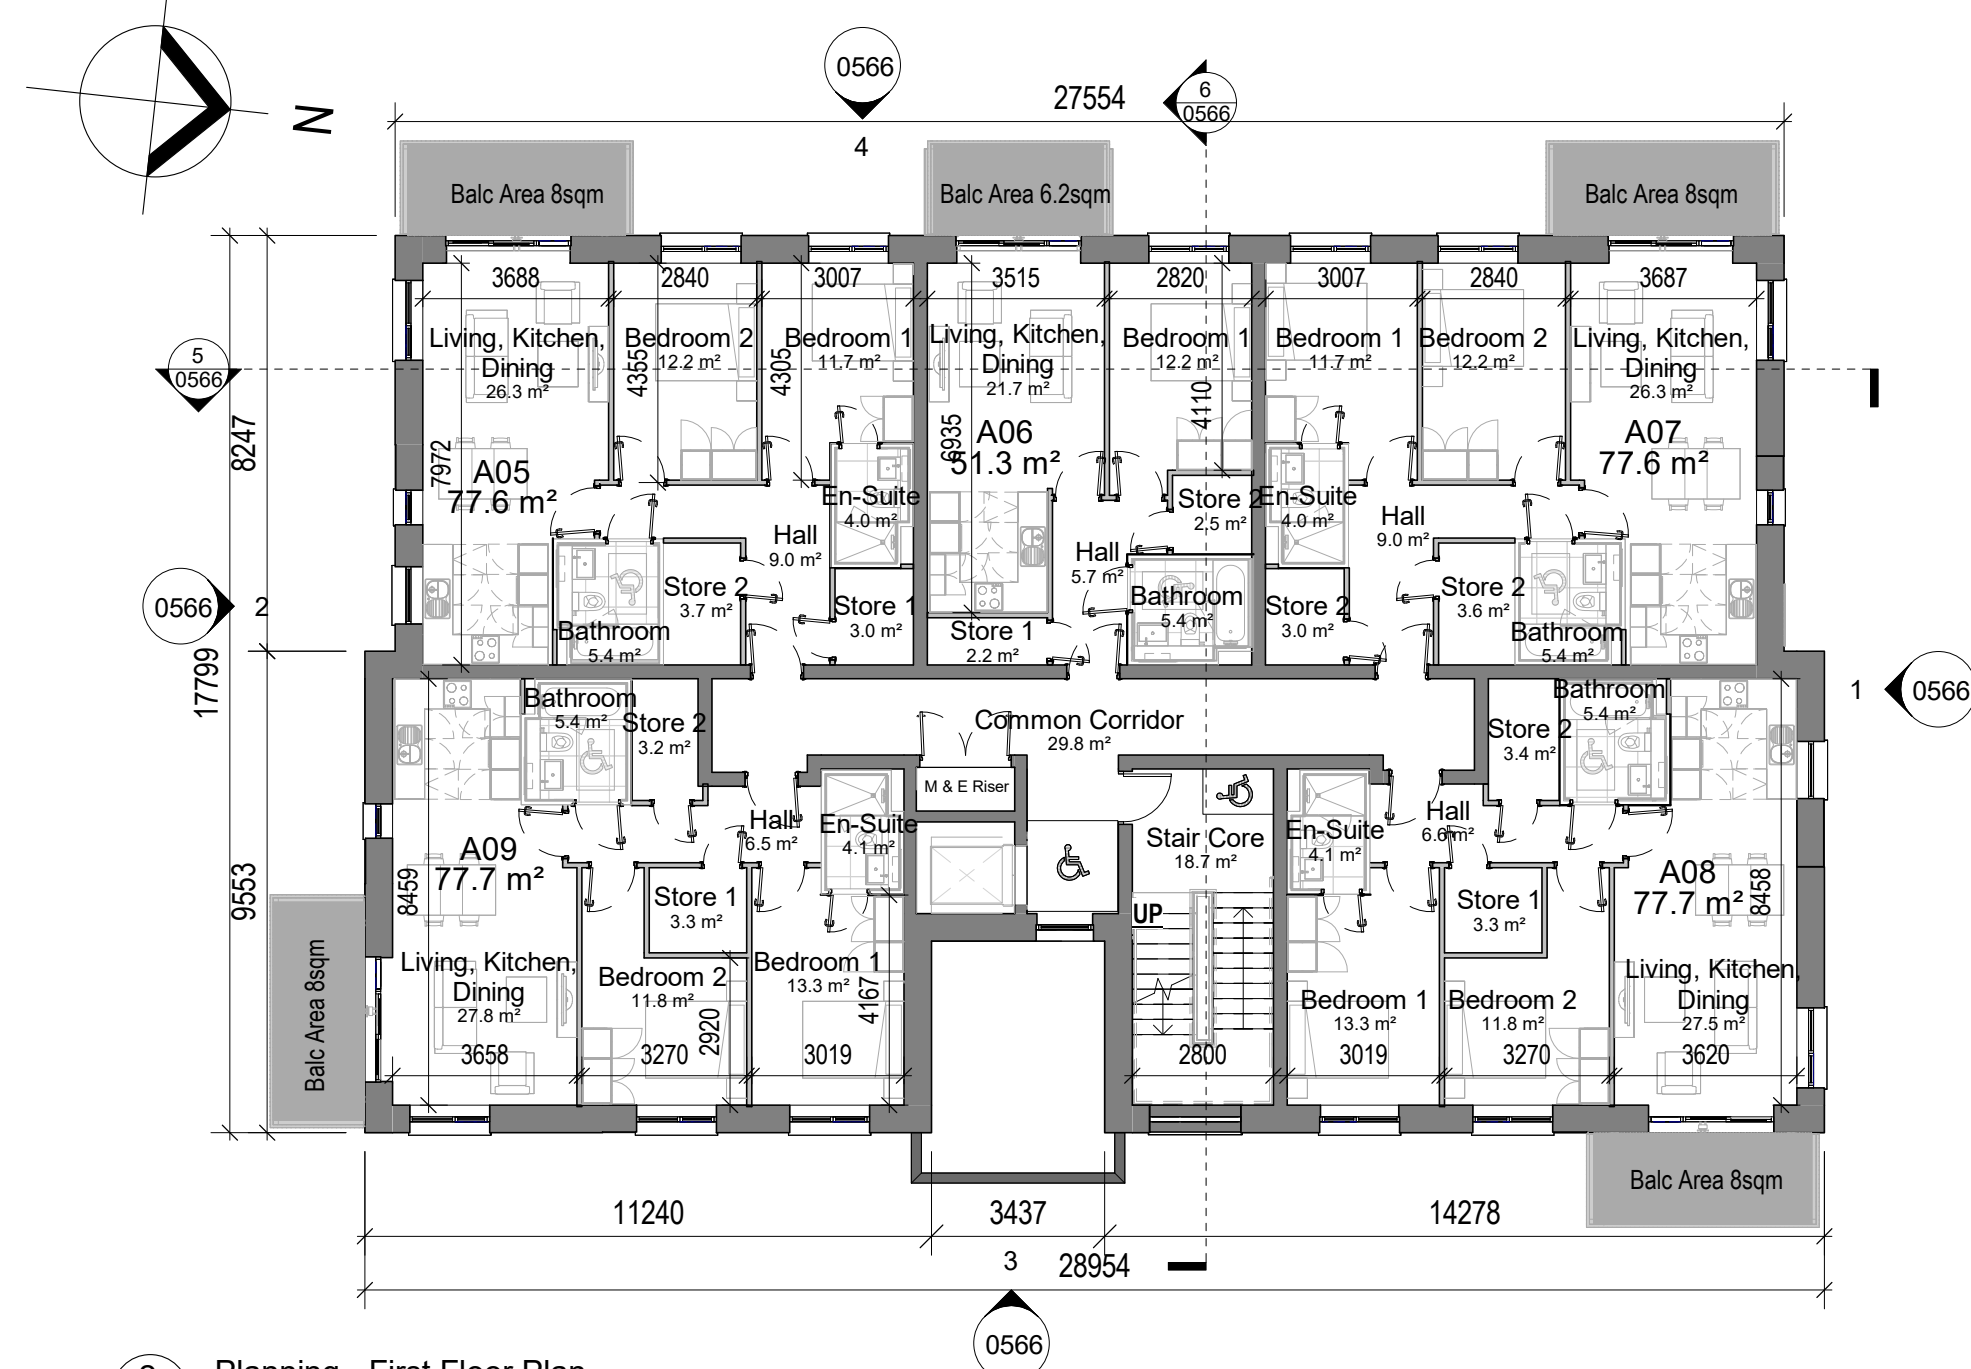


2 Planning - First Floor Plan
1 : 150




3 Planning - Second Floor Plan
1 : 150

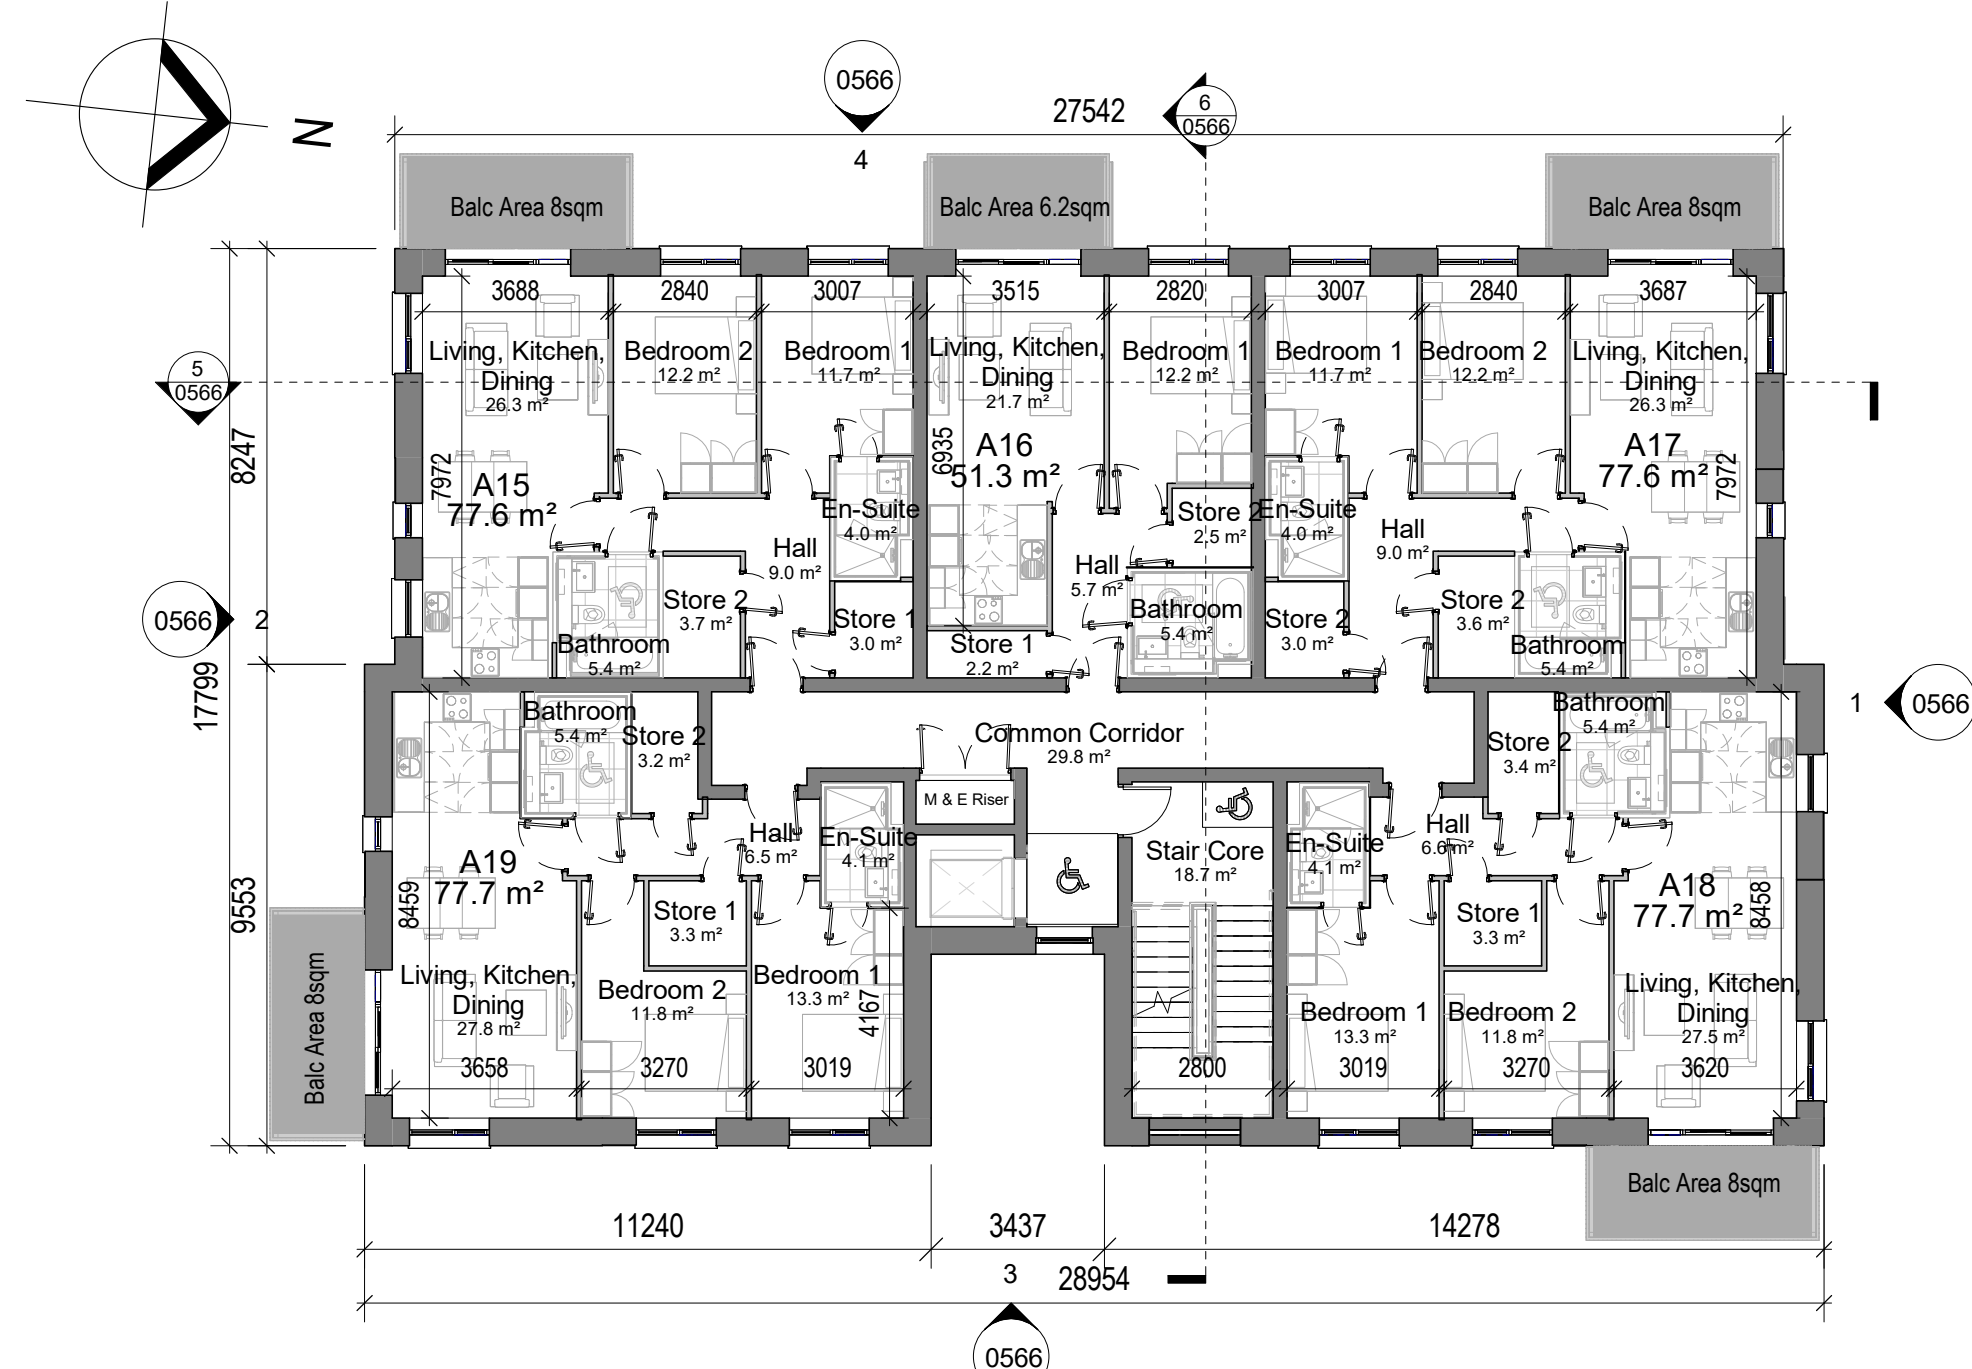

4 Planning - Third floor Plan
1 : 150

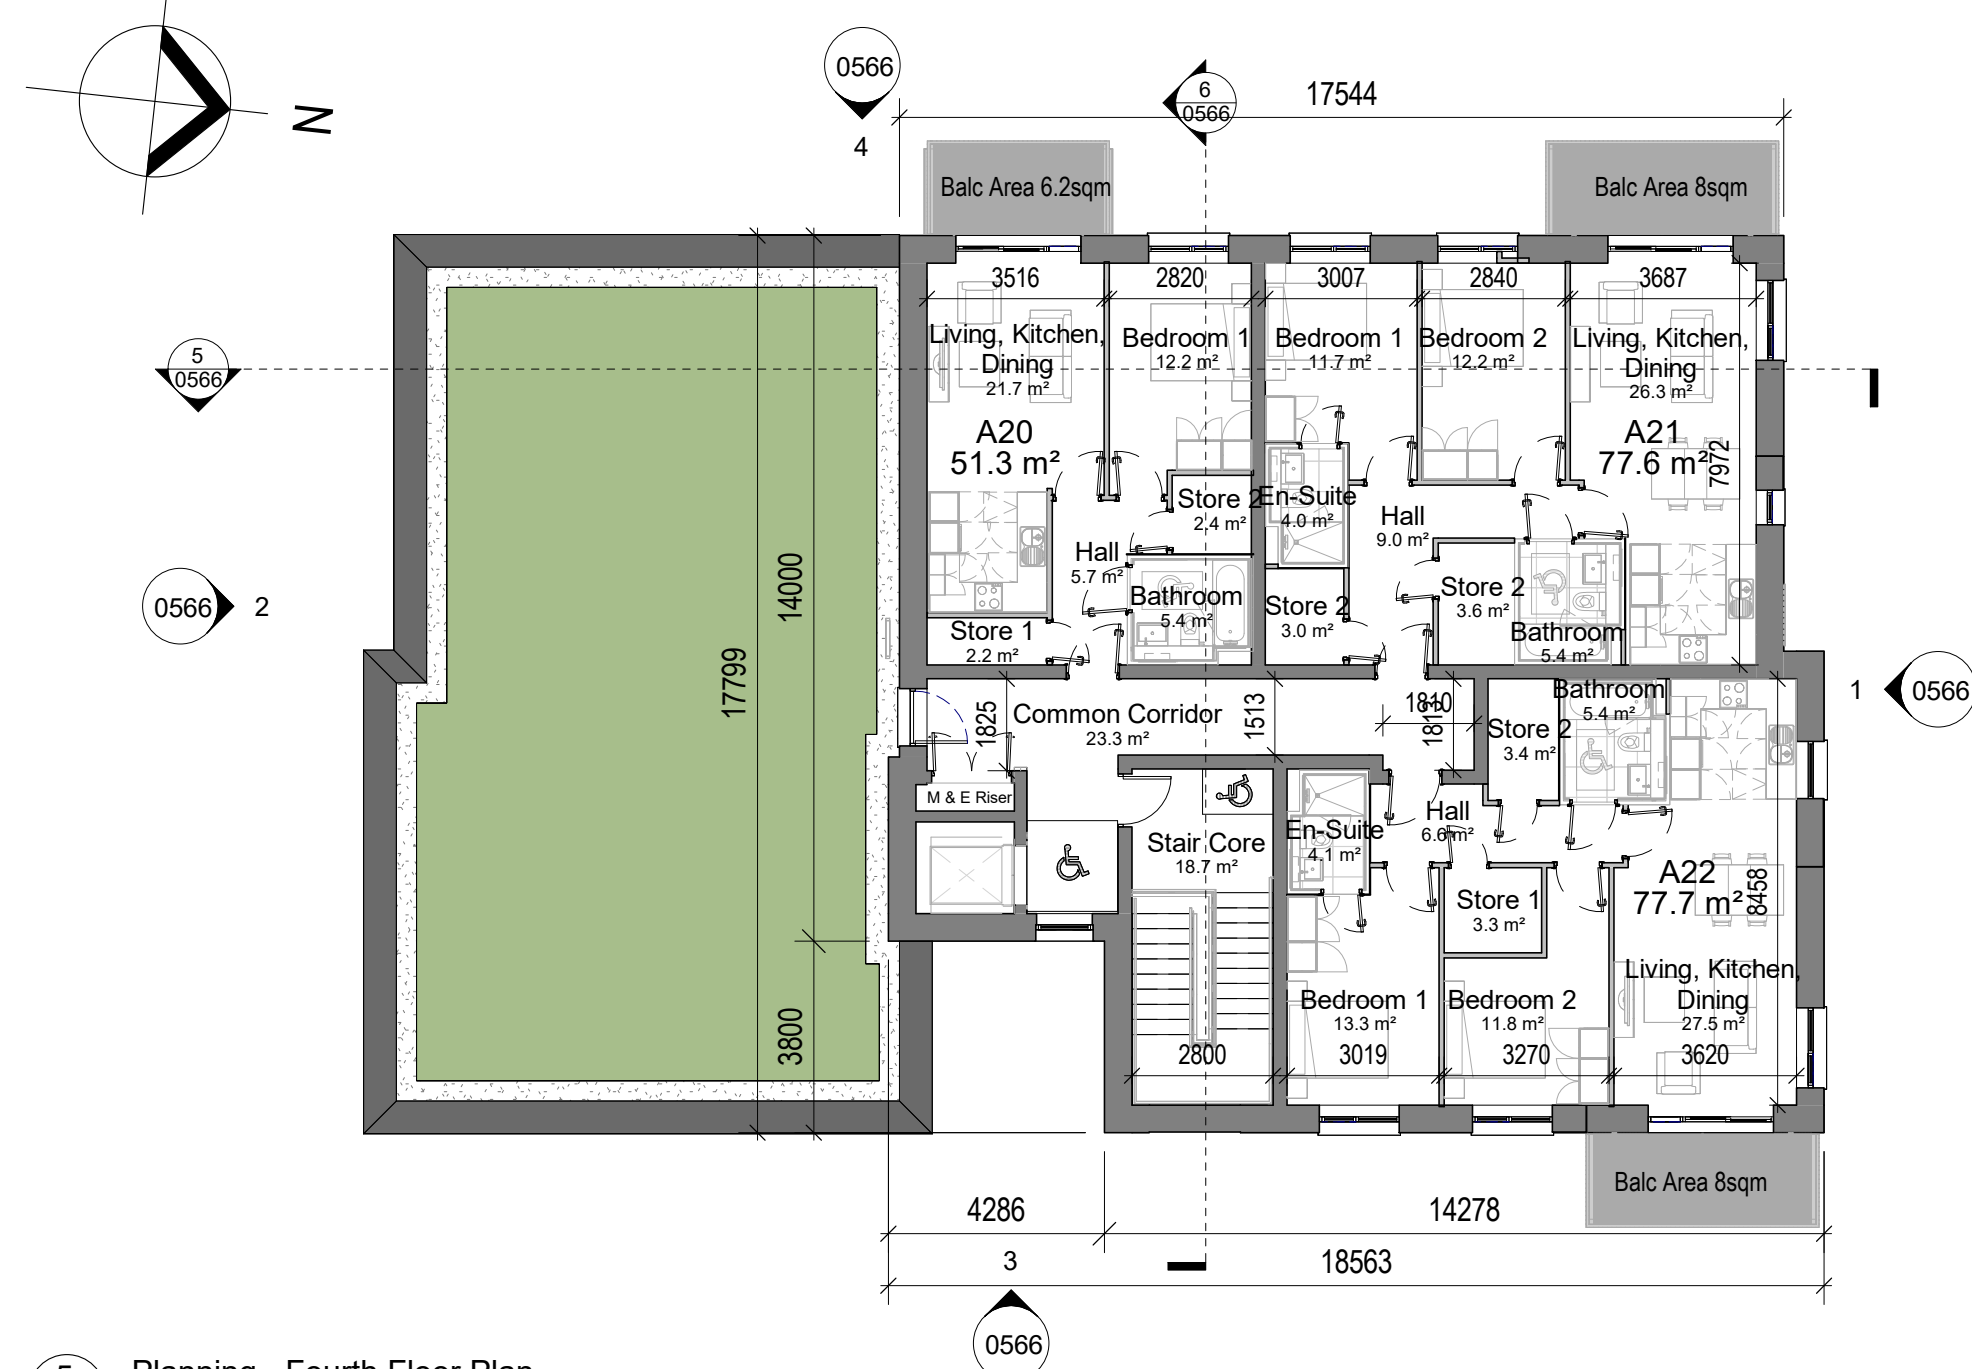

5 Planning - Fourth Floor Plan
1 : 150

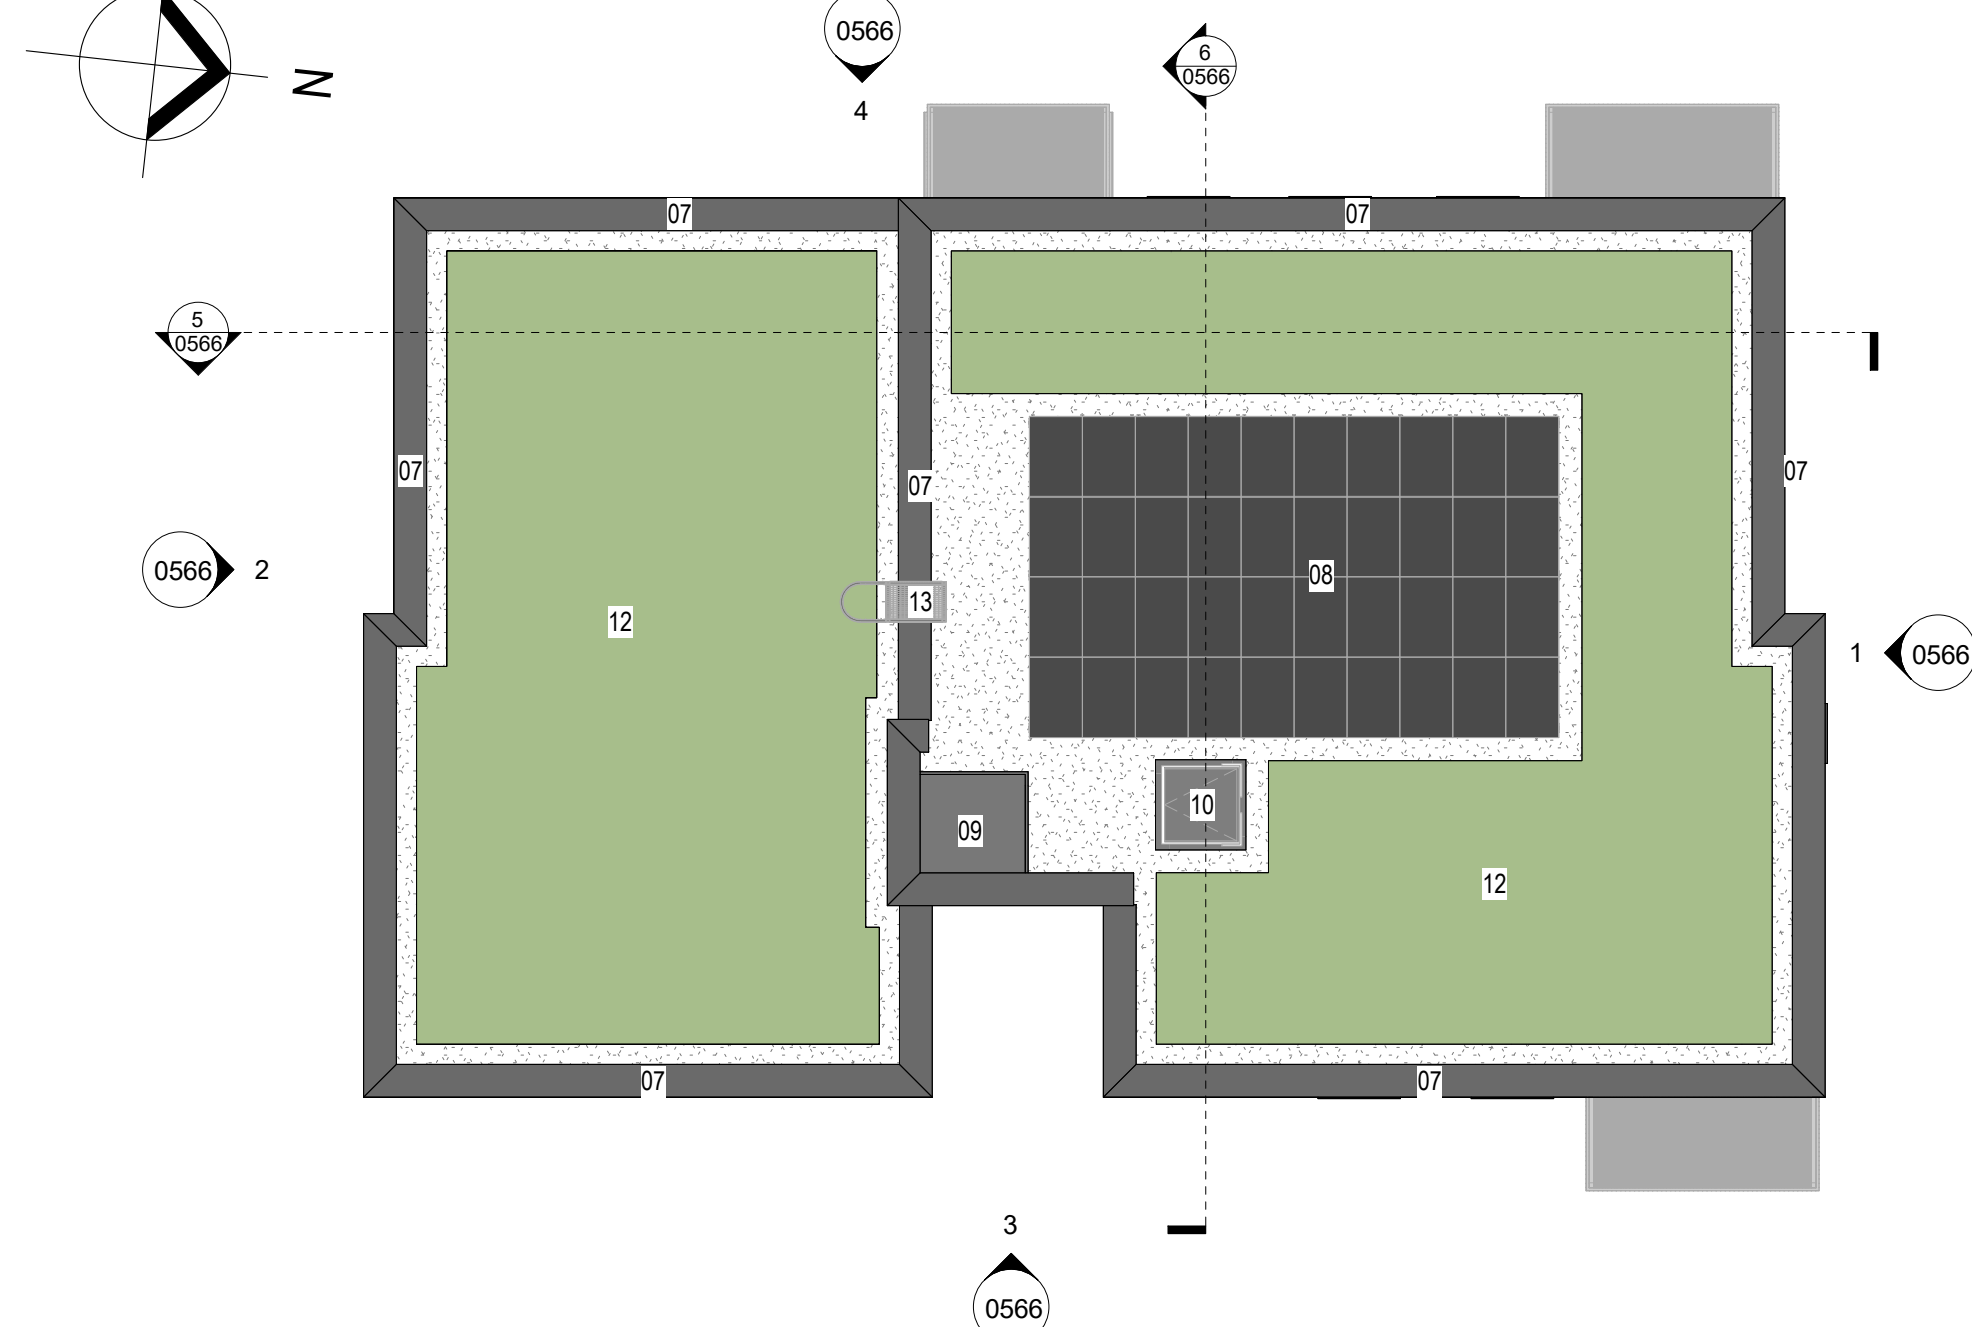


6 Planning - Roof Level
1 : 150

GENERAL NOTES:


- ALL DIMENSIONS ARE TO BE CONFIRMED ON SITE
- DIMENSIONS ARE NOT TO BE SCALED FROM THIS DRAWING
- THIS DRAWING IS TO BE READ IN CONJUNCTION WITH CONSULTANTS DRAWINGS
- ALL WORK TO BE CARRIED OUT IN ACCORDANCE WITH CURRENT BUILDING REGULATIONS

Planning Materials Legend

- Selected Light Coloured Brick
- Selected Dark Coloured Contrasting Brick.
- Selected Contrasting Brick Infill Panel.
- Feature Corbel Brick Panel.
- Double Glazed Windows with Integrated Cills.
- Mild Steel Galvanised and Powder Coated Balcony system.
- Powder coated aluminium cappings.
- PV Panels.
- Lift Overrun.
- AOV.
- Selected powder coated aluminium rainwater goods.
- Selected Green roof system.
- Roof Maintenance Access Ladder.

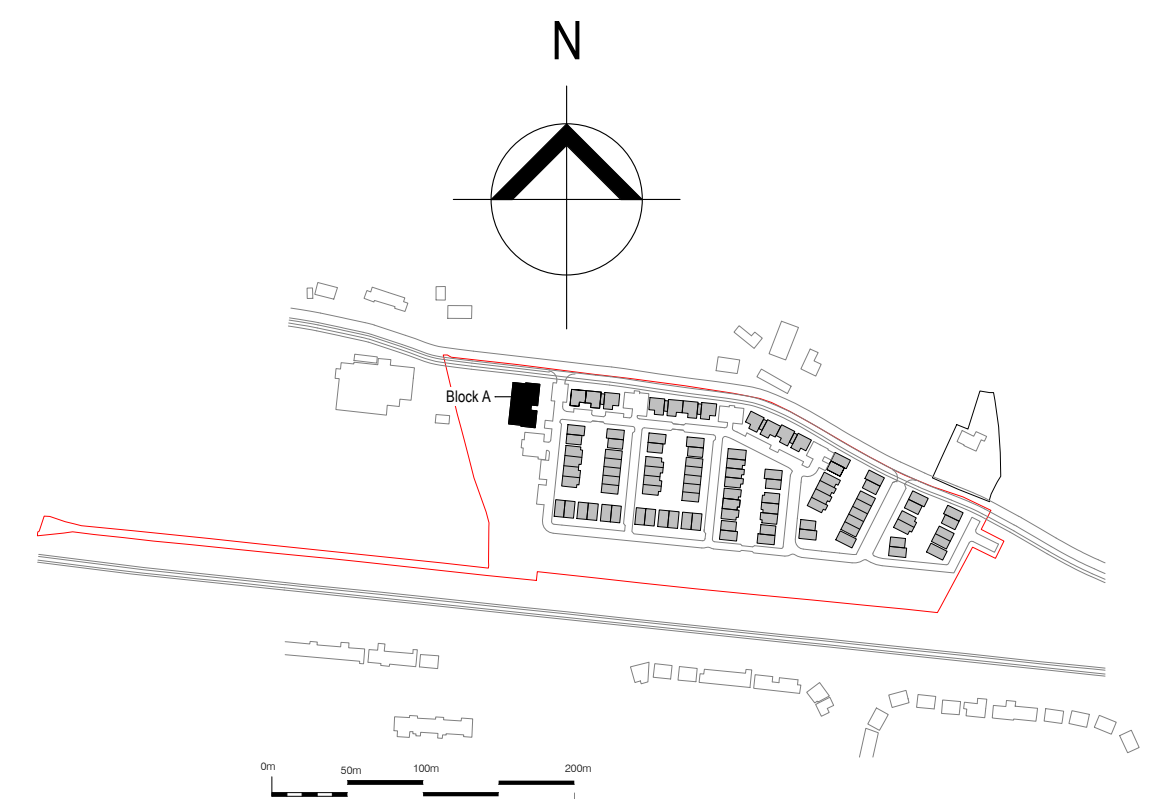

Key Plan

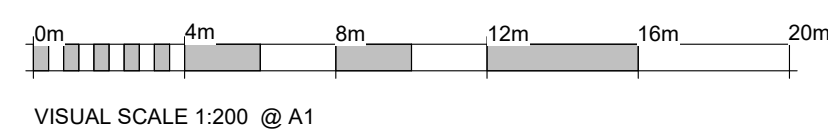

VISUAL SCALE 1:200 @ A1

rev	date	by	Description

FOR PLANNING APPLICATION			
PROJECT TITLE:	Residential Development Confey, Leixlip, Co. Kildare for Leixlip and Newbridge SPV Limited		
DRAWING TITLE:	Block A Planning GA Plans		
PROJECT NO:	2410	DATE:	July 2026
SCALE:	As indicated	DRAWN BY:	SMcD
MODEL NAME:	Leix-TA-01-ZZ-M3-A-BLK_A	CHECKED BY:	SL
DRAWING NO:	2410 - BLD_A - 0565	REVISION:	
TĒGOS ARCHITECTS		2 Knocklyon Park, Templeogue, DUBLIN, D16 W5W5, Ireland. tel: +353 87 2215758 web: www.tegos.ie email: admin@tegos.ie	