




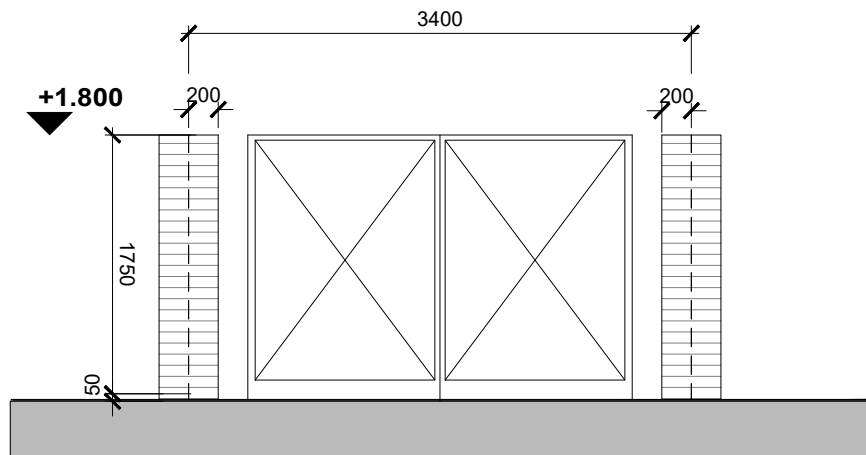


FRONT ELEVATION:
scale 1:50

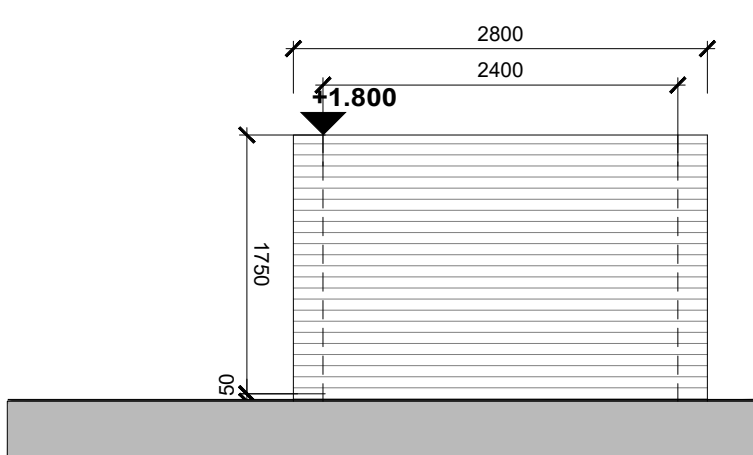


SIDE ELEVATION-1:
scale 1:50

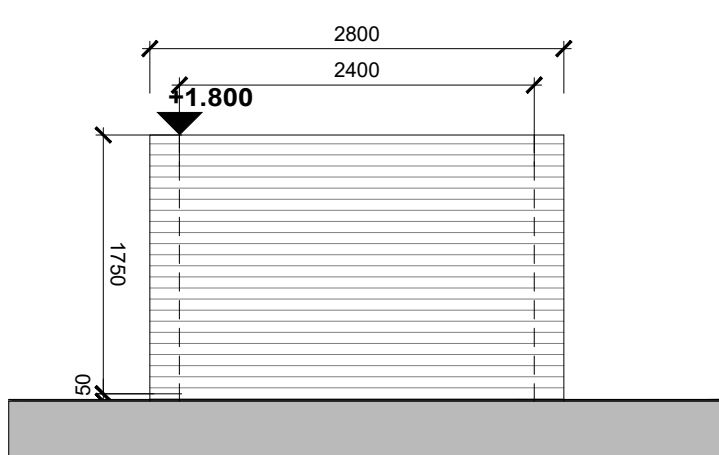


SIDE ELEVATION-2:
scale 1:50

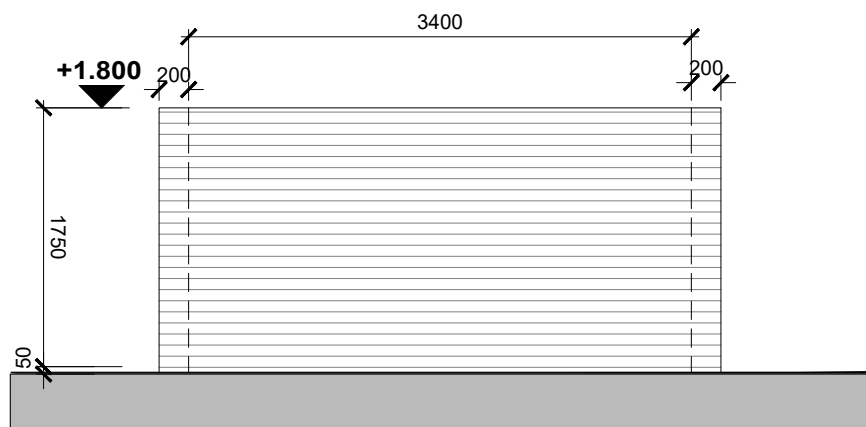

REAR ELEVATION:
scale 1:50

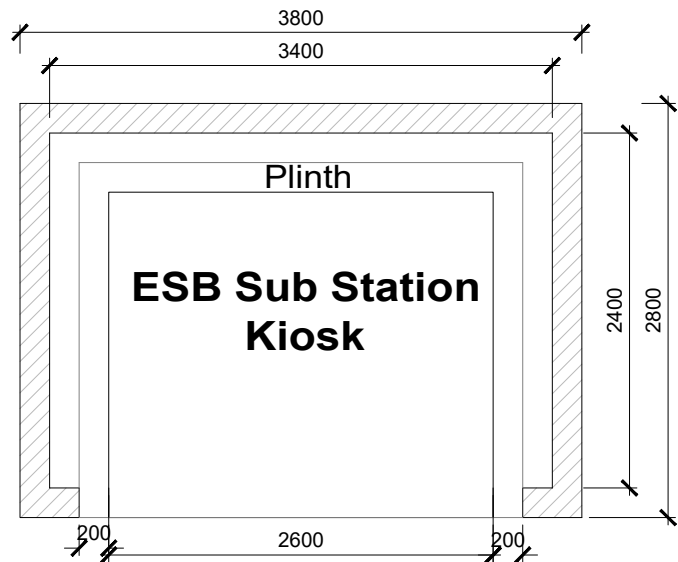

FLOOR PLAN
scale 1:50

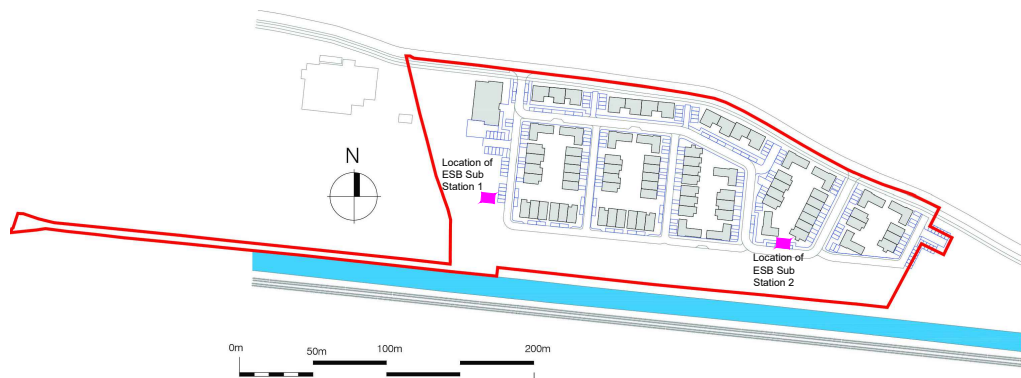

PLANNING			
PROJECT TITLE:	Residential Development at Confey, Leixlip, Co. Kildare for Leixlip and Newbridge SPV Limited		
DRAWING TITLE:	Proposed ESB Sub Stations		
PROJECT NO:	2410	DATE:	20-07-2026
SCALE:	1:50 @ A3	DRAWN BY:	RC
FILE NAME:		CHECKED BY:	RC
DRAWING NO:	2410_ESB_001	REVISION:	-
TÉGOS ARCHITECTS		TÉGOS (Architects) Ltd. www.tegos.ie admin@tegos.ie Dublin D16 WSW5 TÉGOS (Architects) Ltd. THIS DRAWING IS COPYRIGHT TO FERRERA ARCHITECTS ©	