


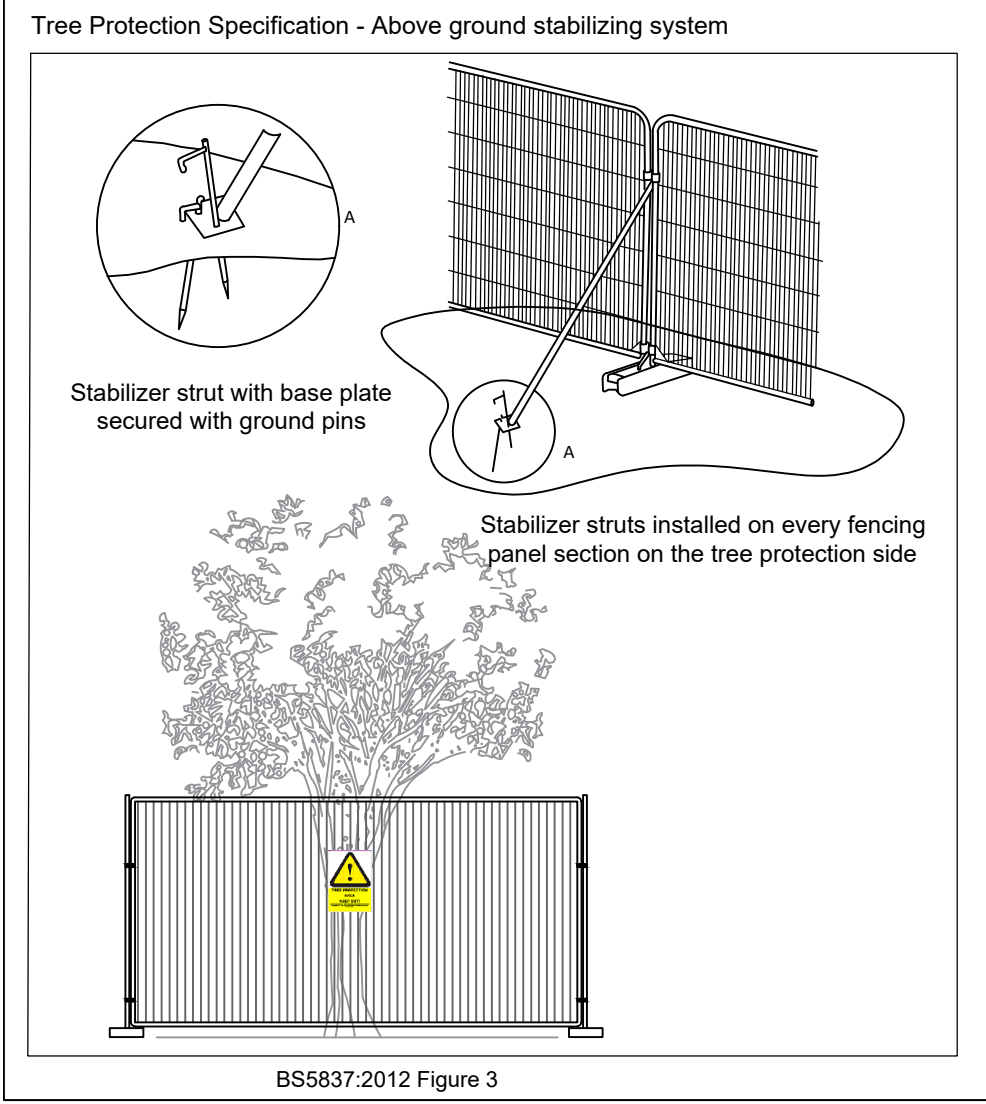


BS5837:2012 Tree Categorisation

- Category A**
Trees of high quality with an estimated remaining life expectancy of at least 40 years
- Category B**
Trees of moderate quality with an estimated life expectancy of at least 20 years
- Category C**
Trees of low quality with an estimated life expectancy of at least 10 years, or young trees with a stem diameter below 150mm
- Category U**
Those in such a condition that they cannot realistically be retained as living trees in the context of the current land use for longer than 10 years

Key

- Root Protection Areas**
The minimum area around a tree deemed to contain sufficient roots and rooting volume to maintain the trees viability.
- Tree, Shrub or Hedgerow Group.**
- Reference Number for Tree, Group or Hedgerow.**
- T23**
- Tree Protection Zone - Protective fencing to be installed as per Specification. Designated Construction Exclusion Zone**

- Construction of proposed footpath to be carried out under the guidance and supervision of the arboricultural consultant.
- Drainage layout

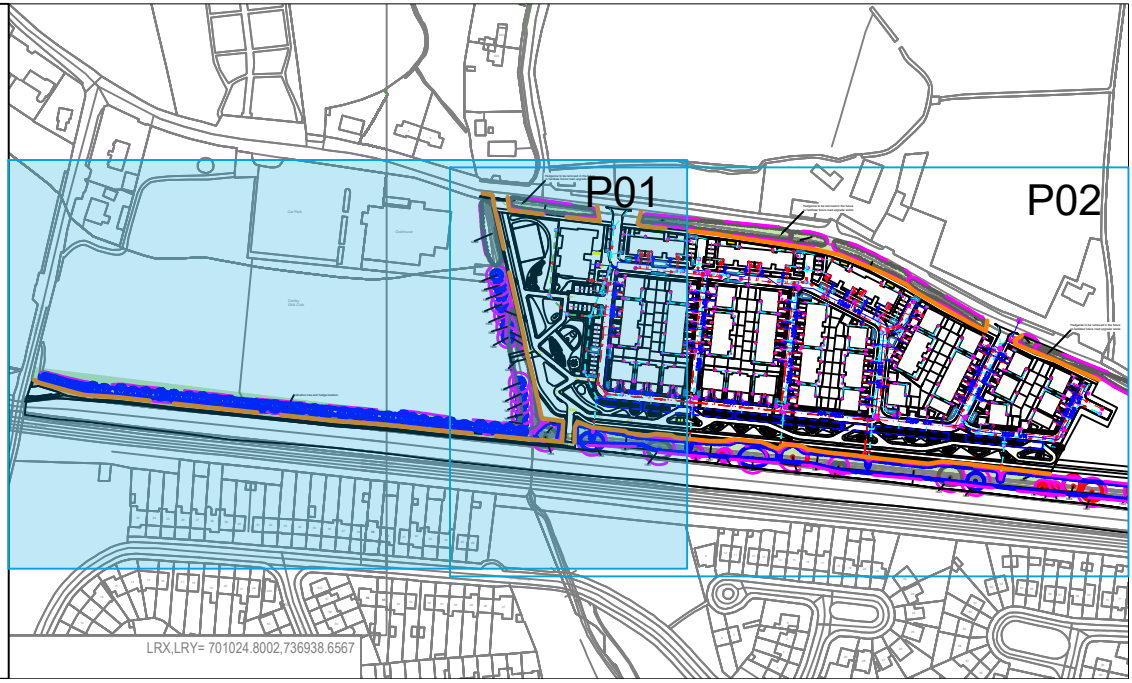

Title: Tree Protection Plan 01		Client: Leixlip and Newbridge SPV Limited	
Project: Confey, Leixlip, Co. Kildare		Date: 27 Jul 2026 Drawn by: NAPB Checked by: CMcC	Scale: 1:500 @ A1 Dwg ref: 241005-P-12-01 Status: Planning Rev: -
This drawing is to be read in conjunction with the respective arboricultural schedules and reports relevant to this project. Where contradictions between this drawing and any other design information becomes apparent, the respective authors should be contacted immediately. It is the responsibility of the main site contractor to check and verify all information and measurements onsite and confirm prior to the commencement of works, and to ensure that all site operatives work in accordance with respective arboricultural reports and BS5837:2012. Trees in relation to design, demolition and construction.			
		 Arboricultural Consultants T: 085 843 7015 / E: charles@cmarbor.com / W: www.cmarbor.com	