

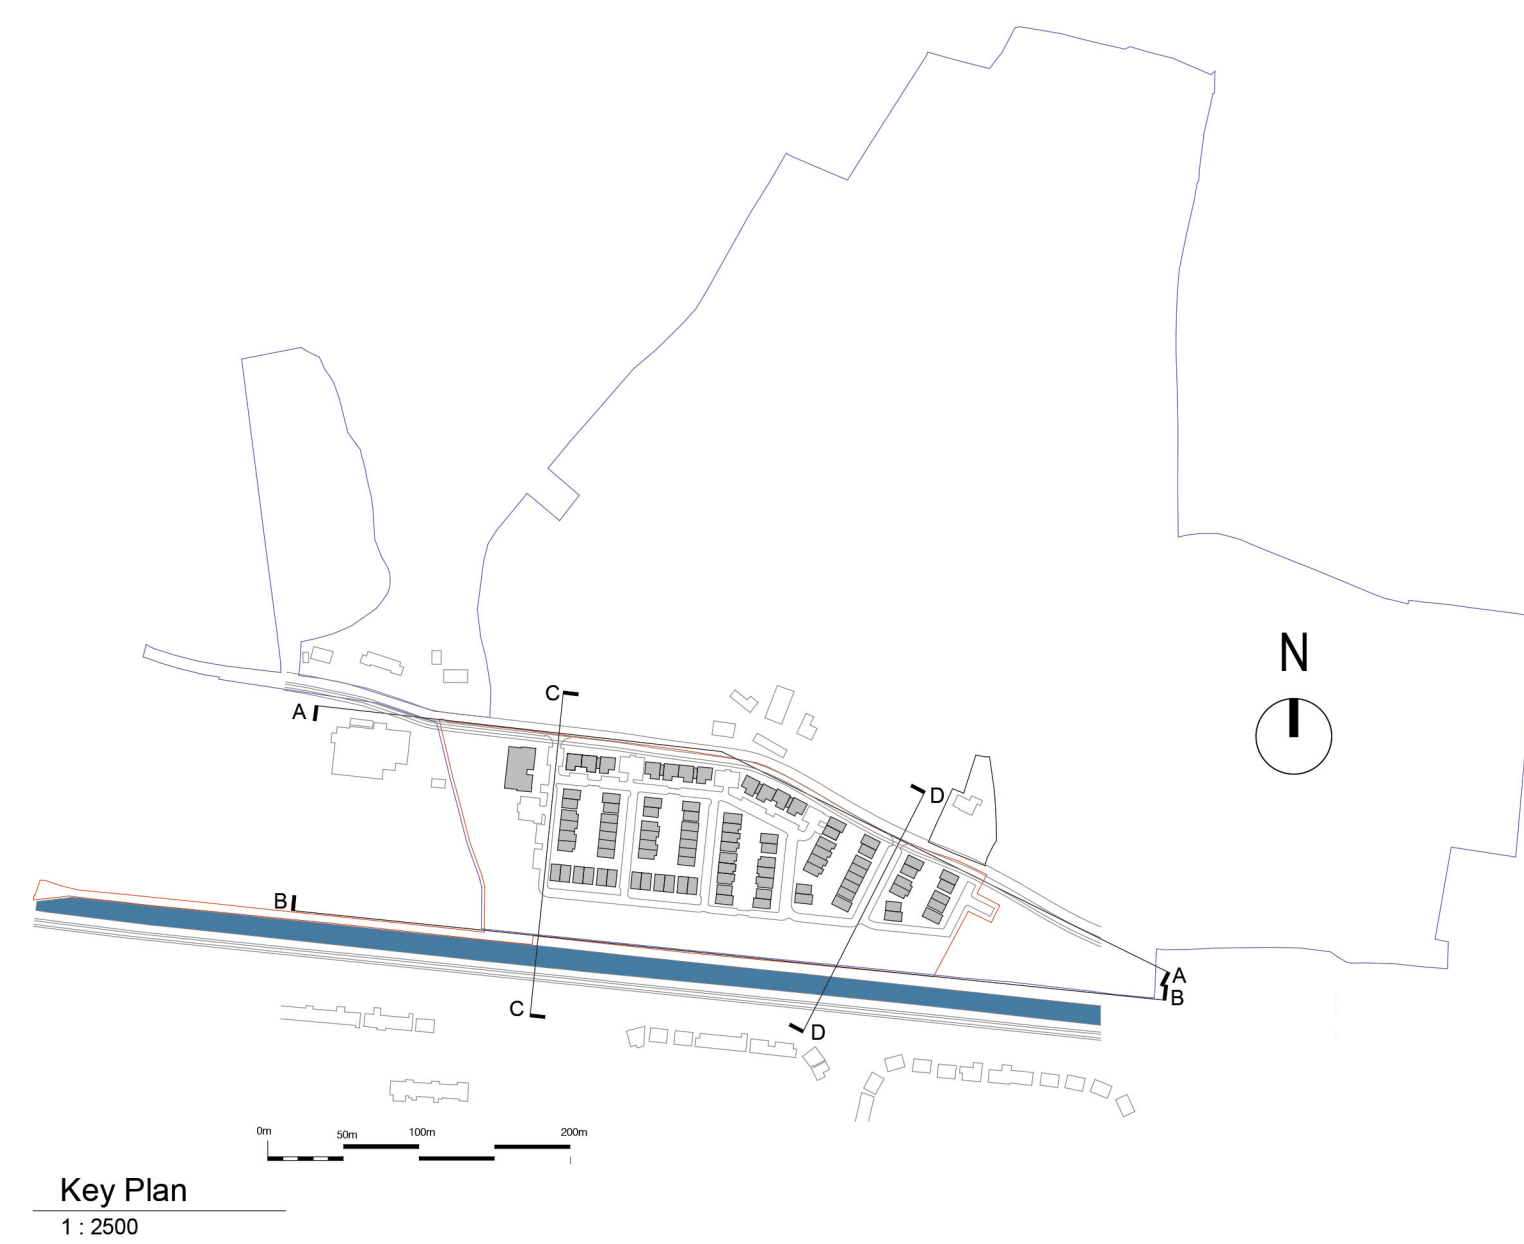


ALL DIMENSIONS ARE TO BE CONFIRMED ON SITE

DIMENSIONS ARE NOT TO BE SCALED FROM THIS DRAWING

THIS DRAWING IS TO BE READ IN CONJUNCTION WITH CONSULTANTS DRAWINGS

ALL WORK TO BE CARRIED OUT IN ACCORDANCE WITH CURRENT BUILDING REGULATIONS

[illegible]

PLANNING			
PROJECT TITLE:	Residential Development at Convey, Leixlip, Co. Kildare		
DRAWING TITLE:	Existing Site Section AA Contiguous Elevations		
PROJECT NO:	2410	DATE:	15/09/24
SCALE:	As indicated @ A1	DRAWN BY:	AA
MODEL NAME:	2410-TA-ZZ-00-M3-A-site_Existing	CHECKED BY:	RC
DRAWING NO:	2410 - Site - 0502	REVISION:	
		Address Line 1, Address Line 2, Tel: ++ 353-1-00000000 web: www.tégos.ie email: admin@tegus.ie	
		THIS DRAWING IS CONFIDENTIAL TO TEGOS ARCHITECTS ©	