




EXISTING SITE SECTION B-B
1:1000

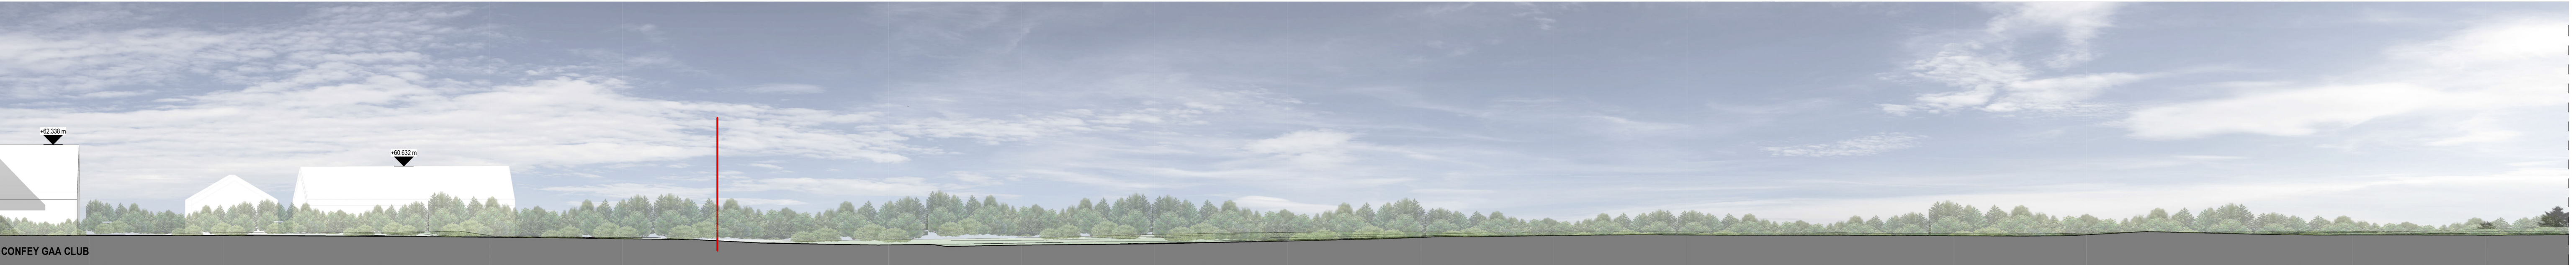

EXISTING SITE SECTION B-B PART 1
1:250

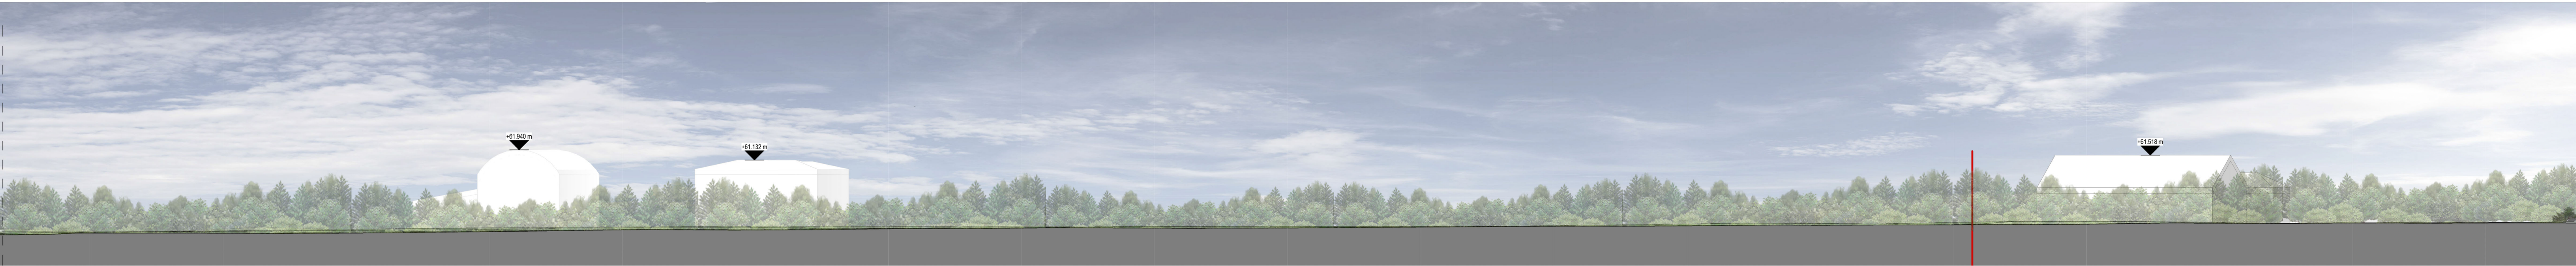

EXISTING SITE SECTION B-B PART 2
1:250

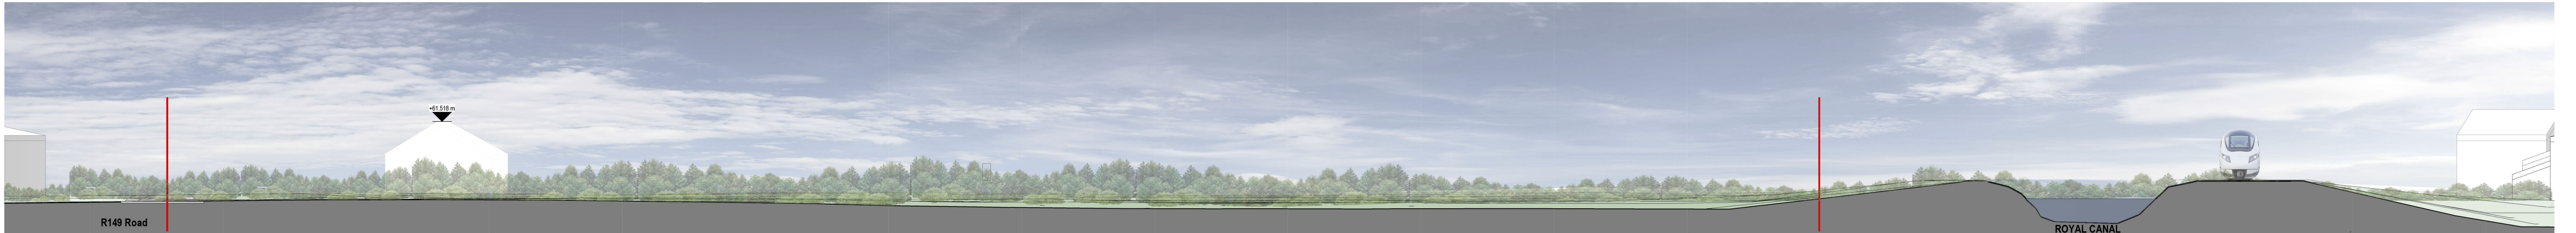


EXISTING SITE SECTION C-C
1:250

GENERAL NOTES:
ALL DIMENSIONS ARE TO BE CONFIRMED ON SITE
DIMENSIONS ARE NOT TO BE SCALED FROM THIS DRAWING
THIS DRAWING IS TO BE READ IN CONJUNCTION WITH CONSULTANTS DRAWINGS
ALL WORK TO BE CARRIED OUT IN ACCORDANCE WITH CURRENT BUILDING REGULATIONS

rev	date	by	Description

Key Plan
1: 2500

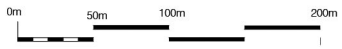

PLANNING			
PROJECT TITLE:	Residential Development at Confey, Leixlip, Co. Kildare		
DRAWING TITLE:	Existing Site Section BB&CC Contiguous Elevations		
PROJECT NO:	2410	DATE:	15/07/25
SCALE:	As indicated @ A1	DRAWN BY:	AA
MODEL NAME:	2410-TA-ZZ-00-M3-A-site_existing	CHECKED BY:	RC
DRAWING NO:	2410 - Site - 0503	REVISION:	
TÉGOS ARCHITECTS		Address Line 1, Address Line 2, tel: +353-1-0000000 web: www.tegos.ie email: admin@tegos.ie	
THIS DRAWING IS COPYRIGHT TO TEGOS ARCHITECTS			