

Proposed Site Section AA
1 : 1000





Proposed Site Section AA - Part 1
1 : 250



Proposed Site Section AA - Part 2
1 : 250

GENERAL NOTES:
ALL DIMENSIONS ARE TO BE CONFIRMED ON SITE
DIMENSIONS ARE NOT TO BE SCALED FROM THIS DRAWING
THIS DRAWING IS TO BE READ IN CONJUNCTION WITH CONSULTANTS DRAWINGS
ALL WORK TO BE CARRIED OUT IN ACCORDANCE WITH CURRENT BUILDING REGULATIONS

rev	date	by	Description

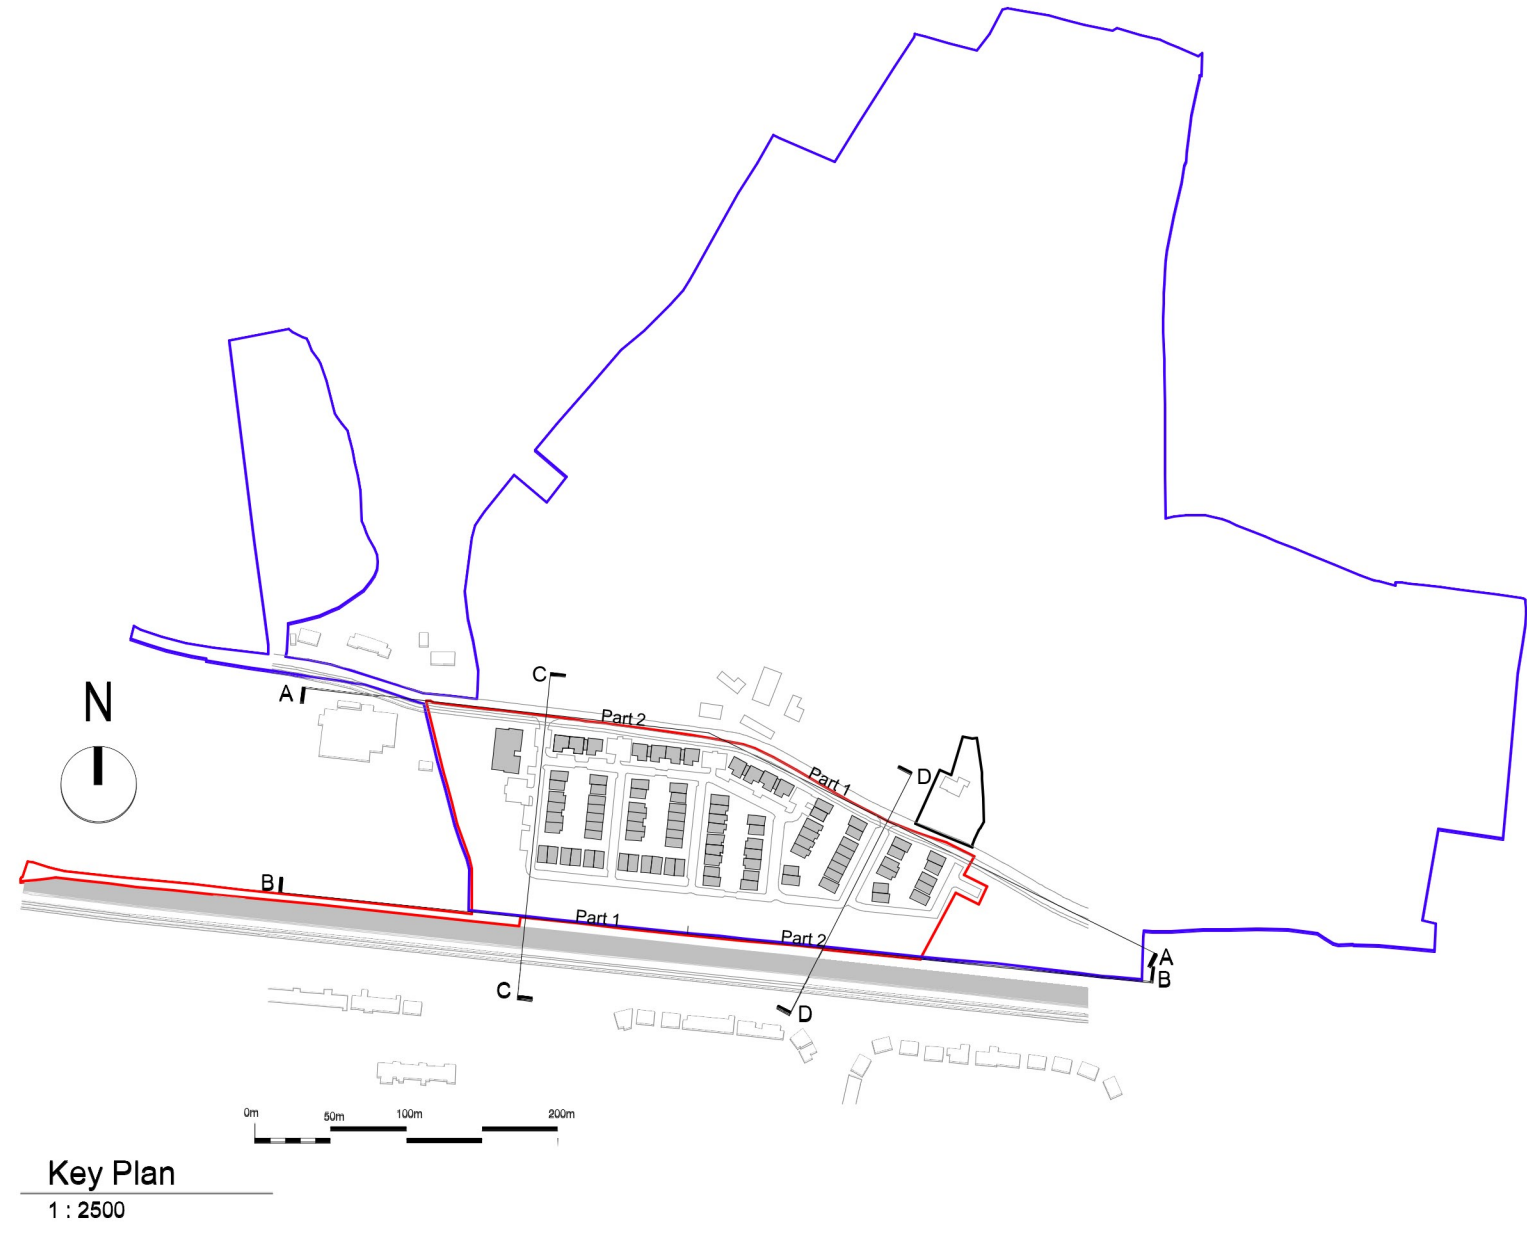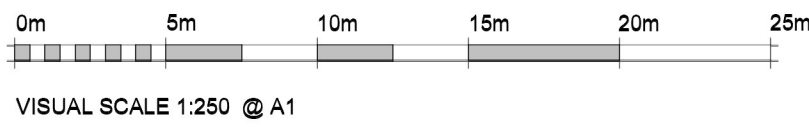

PLANNING			
PROJECT TITLE:	Residential Development at Confey, Leixlip, Co. Kildare for Leixlip and Newbridge SPV Limited		
DRAWING TITLE:	Proposed Site Section AA Contiguous Elevations		
PROJECT NO:	2410	DATE:	15/09/24
SCALE:	As indicated @ A1	DRAWN BY:	AA
MODEL NAME:	2410-TA-ZZ-00-M3-A-site model	CHECKED BY:	RC
DRAWING NO:	2410 - Site - 0510	REVISION:	
TĒGOS ARCHITECTS		Address Line 1 Address Line 2 tel : +353 1 00000000 web : www.tegos.ie email : admin@tegos.ie	
		THE DRAWING IS COPYRIGHT TO TĒGOS ARCHITECTS ©	