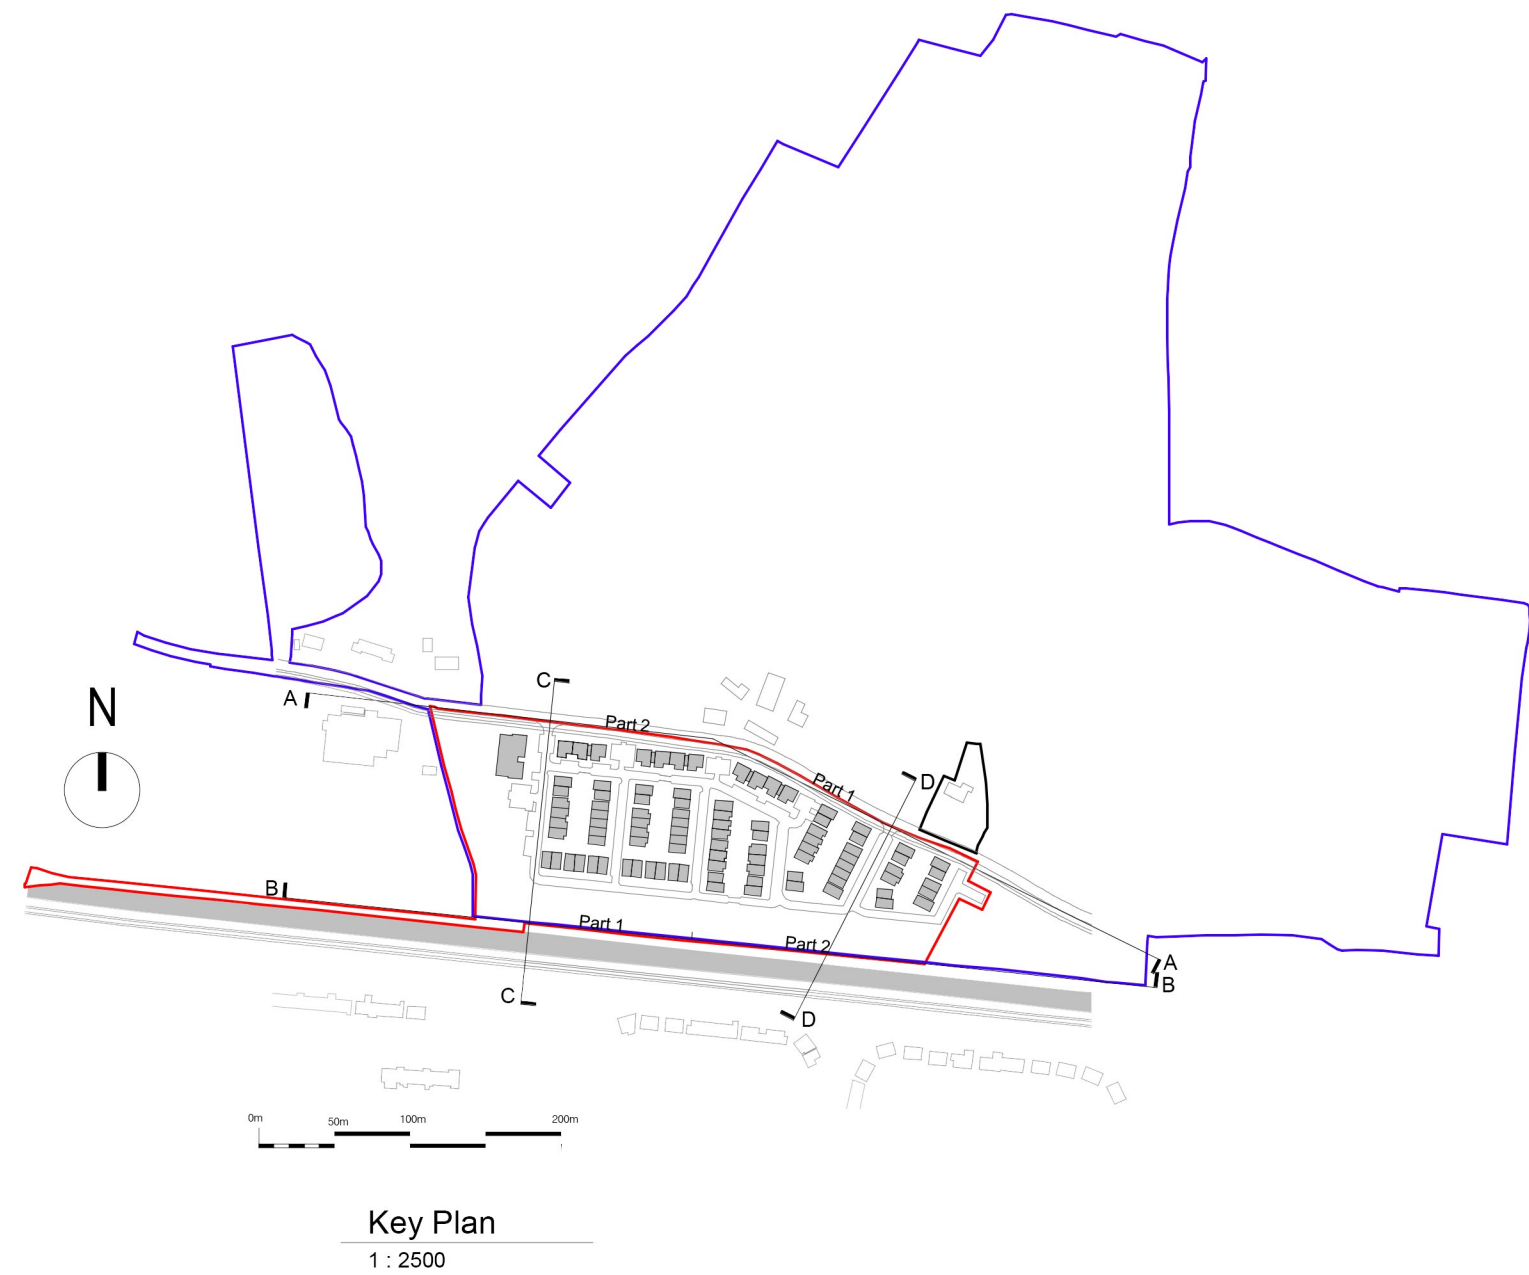
[illegible]

PLANNING			
PROJECT TITLE:		Residential Development at Confey, Leixlip, Co. Kildare for Leixlip and Newbridge SPV Limited	
DRAWING TITLE:		Proposed Site Section BB Contiguous Elevations	
PROJECT NO:	2410	DATE:	15/09/24
SCALE:	As indicated @ A1	DRAWN BY:	AA
MODEL NAME:	2410-TA-ZZ-00-M3-A-site model	CHECKED BY:	RC
DRAWING NO:	2410 - Site - 0511	REVISION:	
		Address Line 1: Address Line 2: tel ++ 353-1-00000000 web www.tegos.ie email admin@tegos.ie	
		THE DRAWING IS COPYRIGHT TO TEGOS ARCHITECTS ©	