




Proposed Site Section CC
1 : 250




Proposed Site Sections DD
1 : 250

GENERAL NOTES:
ALL DIMENSIONS ARE TO BE CONFIRMED ON SITE
DIMENSIONS ARE NOT TO BE SCALED FROM THIS DRAWING
THIS DRAWING IS TO BE READ IN CONJUNCTION WITH CONSULTANTS DRAWINGS
ALL WORK TO BE CARRIED OUT IN ACCORDANCE WITH CURRENT BUILDING REGULATIONS

rev	date	by	Description

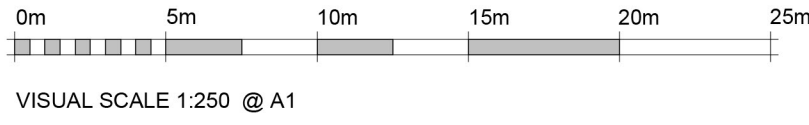

VISUAL SCALE 1:250 @ A1

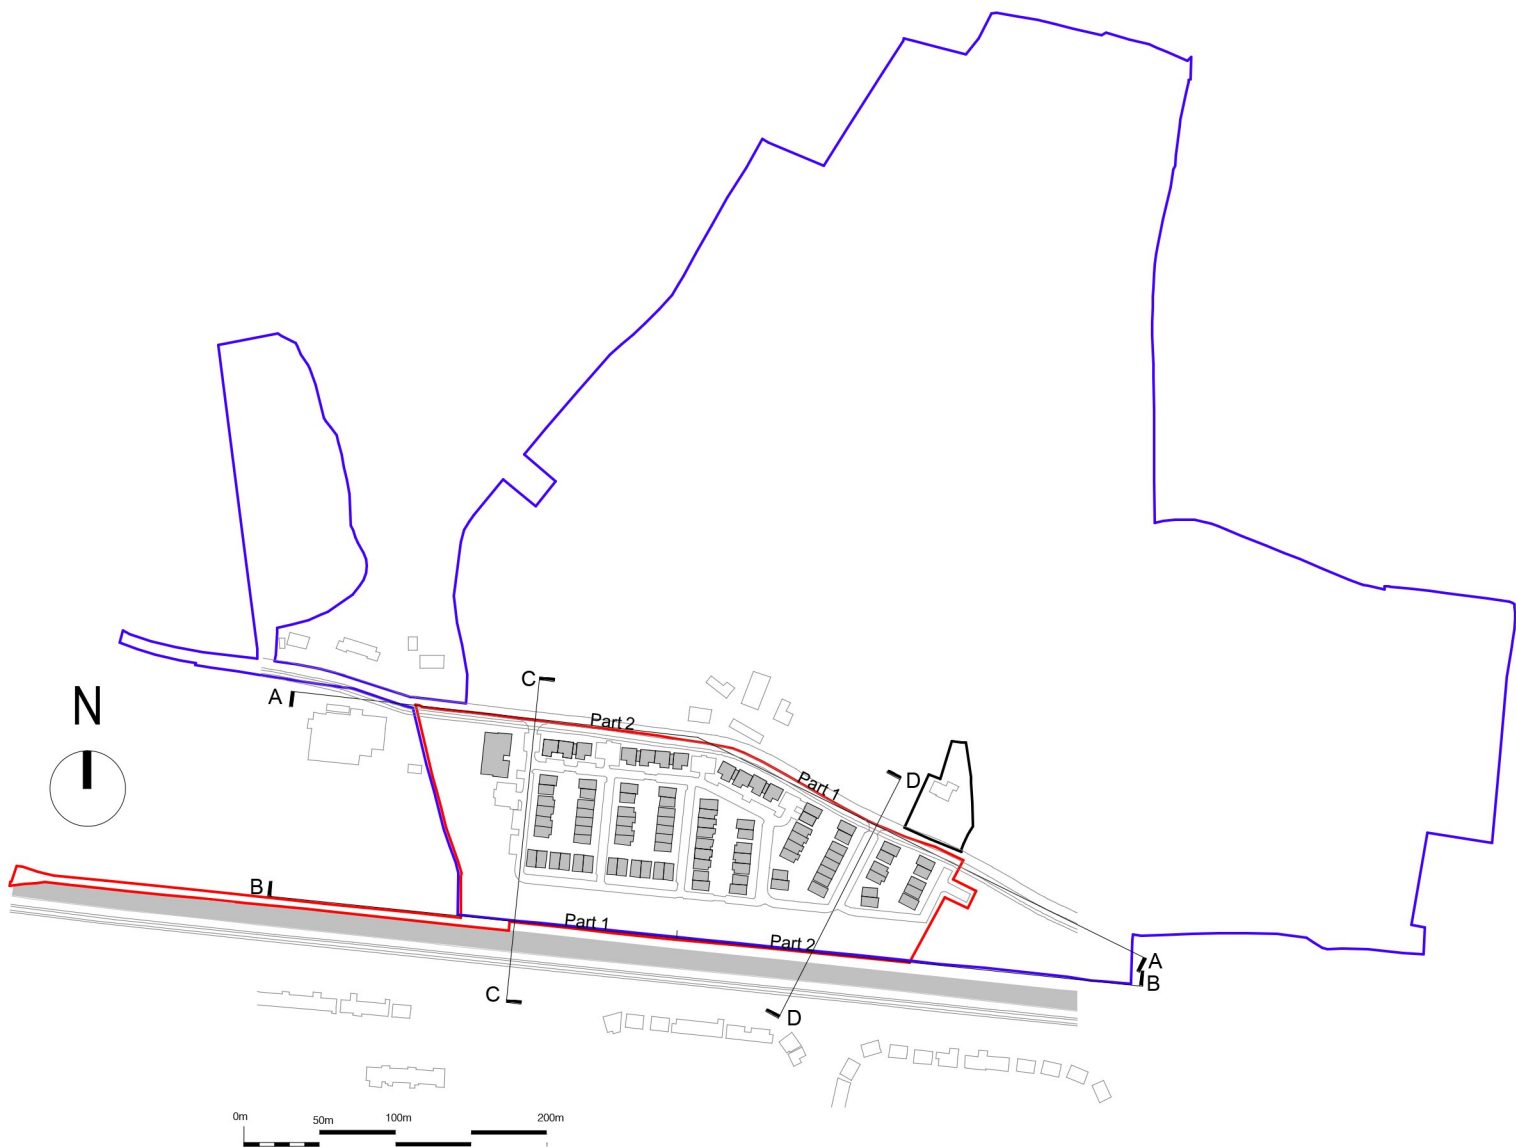

Key Plan
1 : 2500

PLANNING			
PROJECT TITLE:	Residential Development at Confey, Leixlip, Co. Kildare for Leixlip and Newbridge SPV Limited		
DRAWING TITLE:	Proposed Site Sections CC & DD Contiguous Elevations		
PROJECT NO:	2410	DATE:	01/07/25
SCALE:	As indicated @ A1	DRAWN BY:	AA
MODEL NAME:	2410-TA-ZZ-00-M3-A-site model	CHECKED BY:	RC
DRAWING NO:	2410 - Site - 0512	REVISION:	
		Address Line 1 Address Line 2 tel : +353 1 00000000 web : www.legos.ie email : admin@legos.ie	
		THIS DRAWING IS COPYRIGHT TO TEGOS ARCHITECTS ©	