
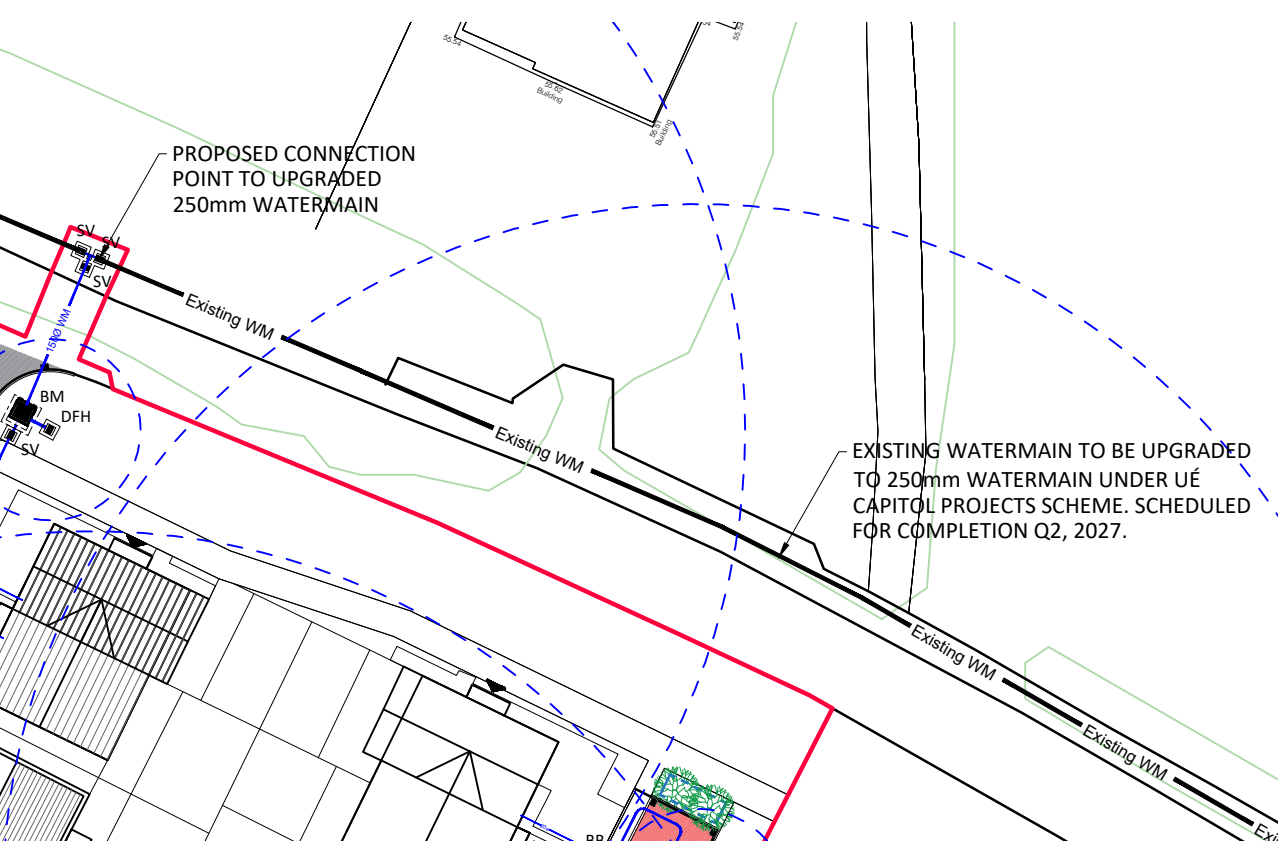
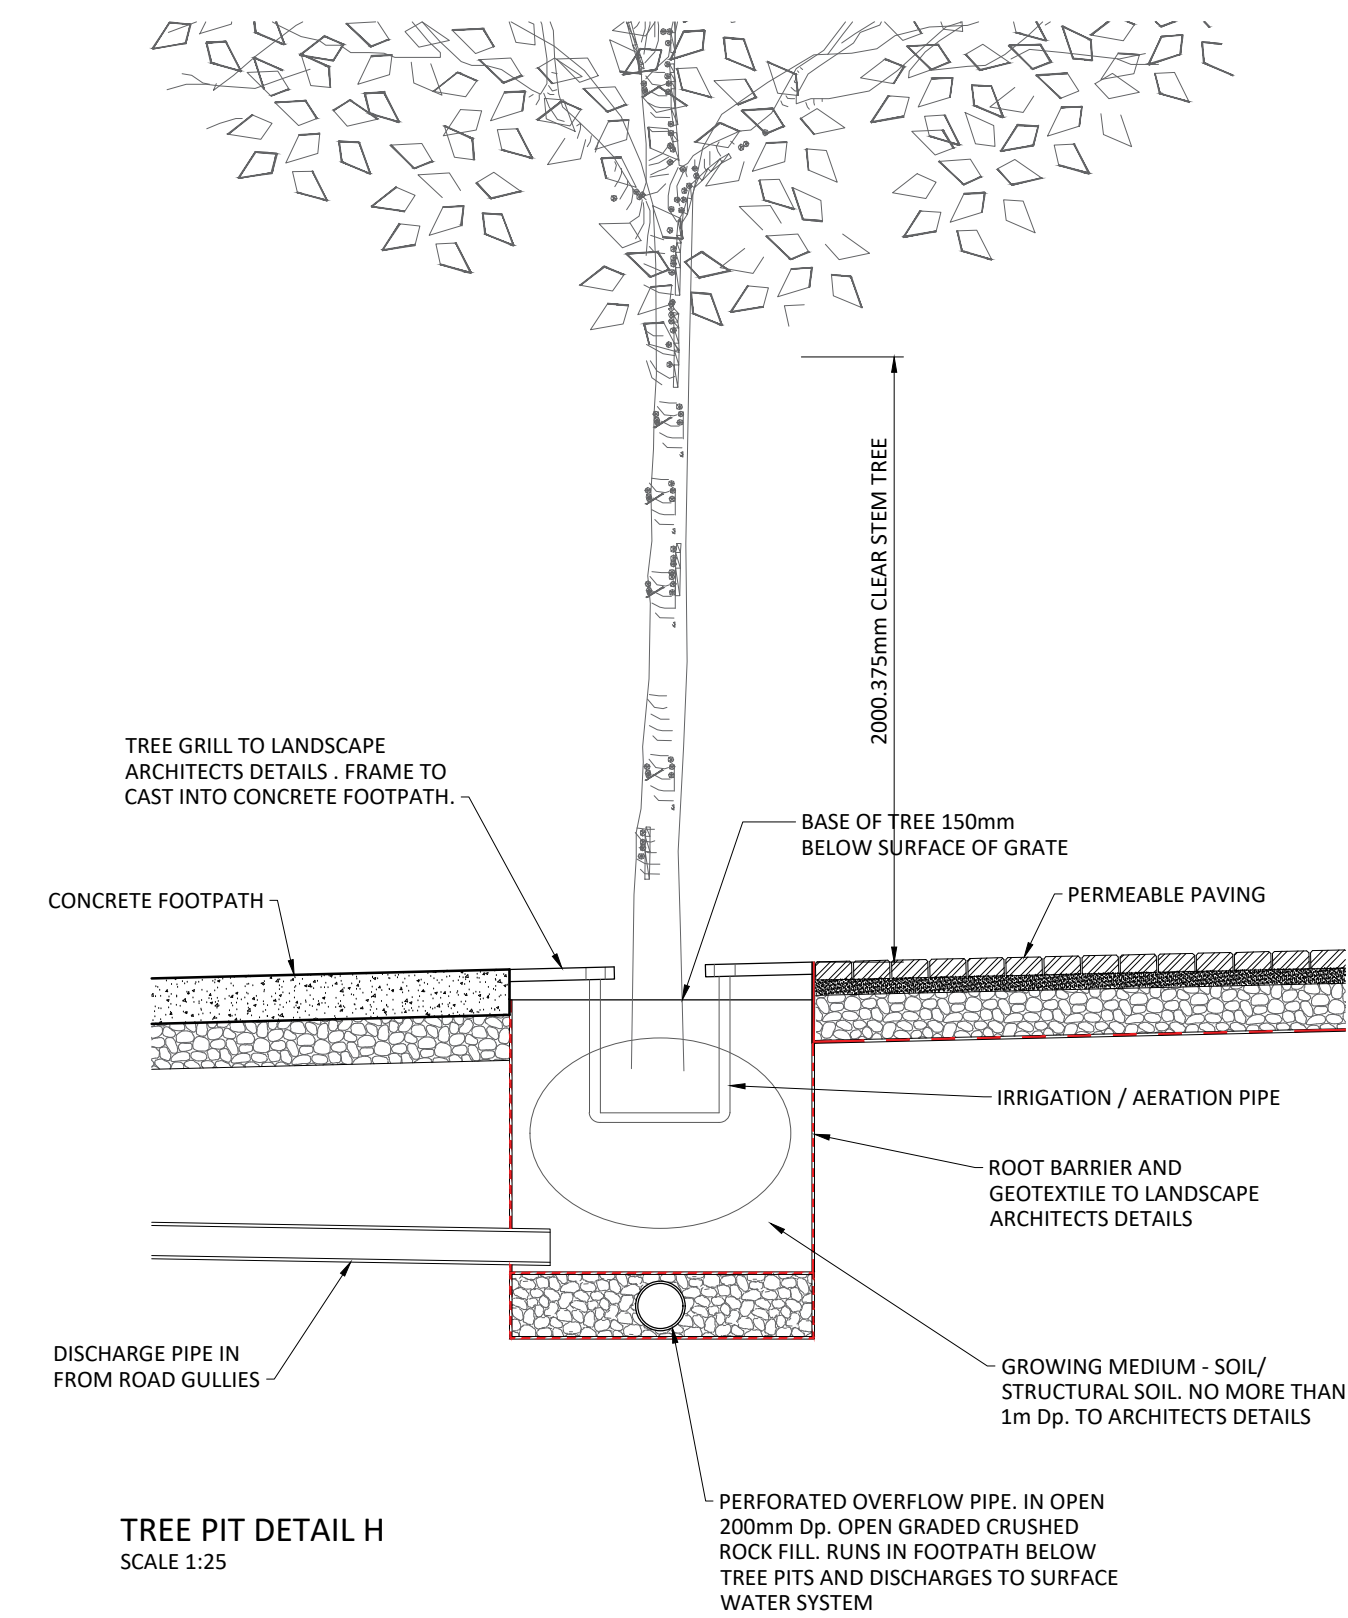


FOR PLANNING

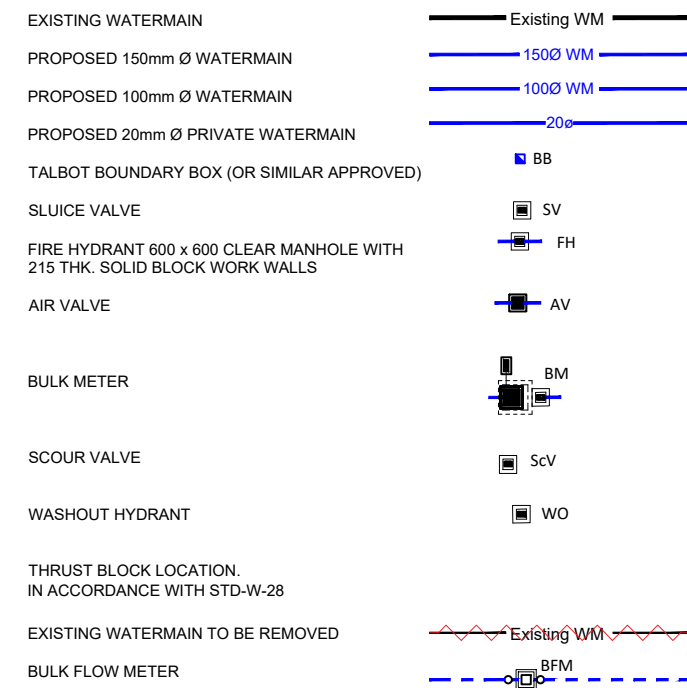

P05	S4	15.07.2026	Issued for Planning.	P.C.	N.N.	P.C.
P04	S4	10.07.2026	Revised to Ulisce Eirann comments.	P.C.	N.N.	P.C.
P03	S4	07.07.2026	Issued for Planning.	P.C.	N.N.	P.C.
P02	S4	10.11.2025	Issued for Pre-Planning.	P.C.	N.N.	P.C.
P01	S4	07.10.2025	Issued for Planning.	P.C.	N.N.	P.C.

Issue	Suitability	Date	Description	Designed	Drawn	Approved
Suitability: S1=Coordination, S2=Information, S4=Planning, D2=Tender, D3=Compliance, A1=Construction, CR=As Constructed						

Project Confey Lands LRD, Leixlip	Drawing Title Watermain Layout	
--------------------------------------	-----------------------------------	---

		Corrigan Hodnett Consulting
--	--	---

Client	Originator	Area	Level	Type	Role	Number
Leixlip and Newbridge SPV Limited	CHC	- 00	- GR	- DR	- C	- 00300

This drawing is copyright. No part of this document may be re-produced or transmitted in any form or stored in any retrieval system of any nature without