


- ## FOR PLANNING

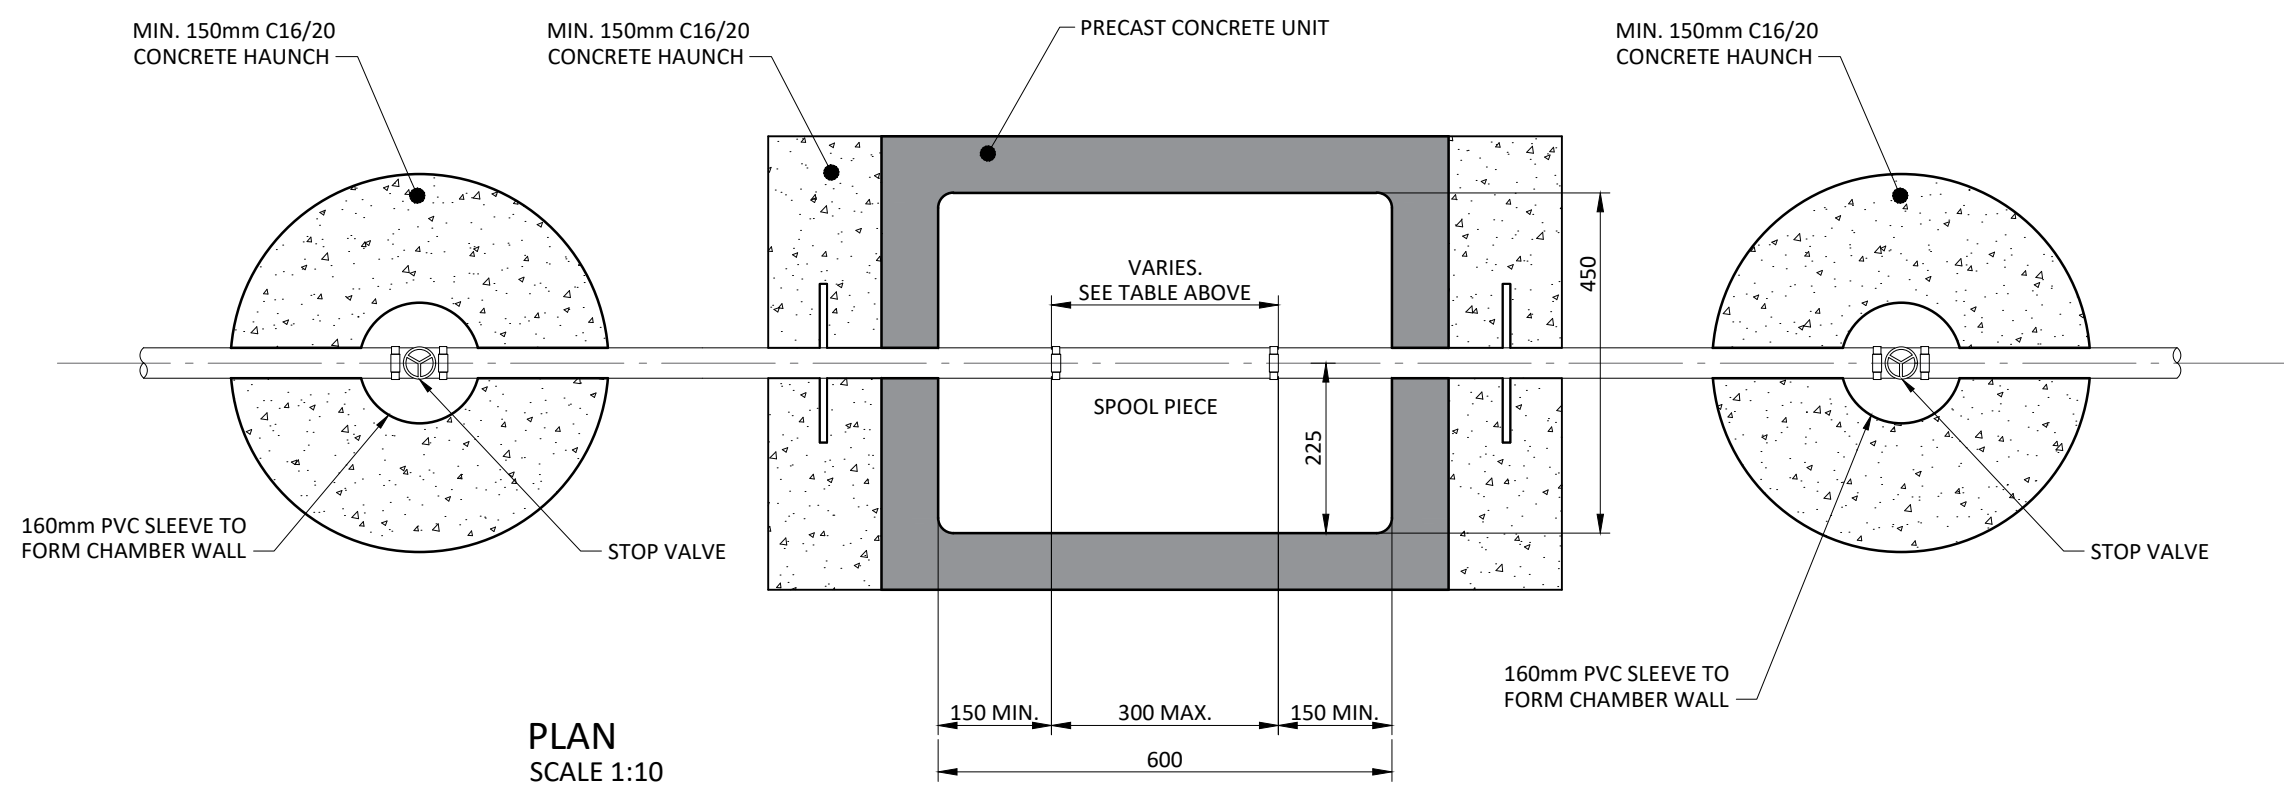

- | | |
|---|--|
| Client
Leixlip and Newbridge SPV Limited | Originator. Area. Level. Type. Role. Number.
CHC - 00 - GR - DR - C - 00334 |
| © This drawing is copyright. No part of this document may be re-produced or transmitted in any form or stored in any retrieval system of any nature without the written permission of the consulting engineer as copyright holder except as agreed for use on the project for which the document was originally issued. | |