

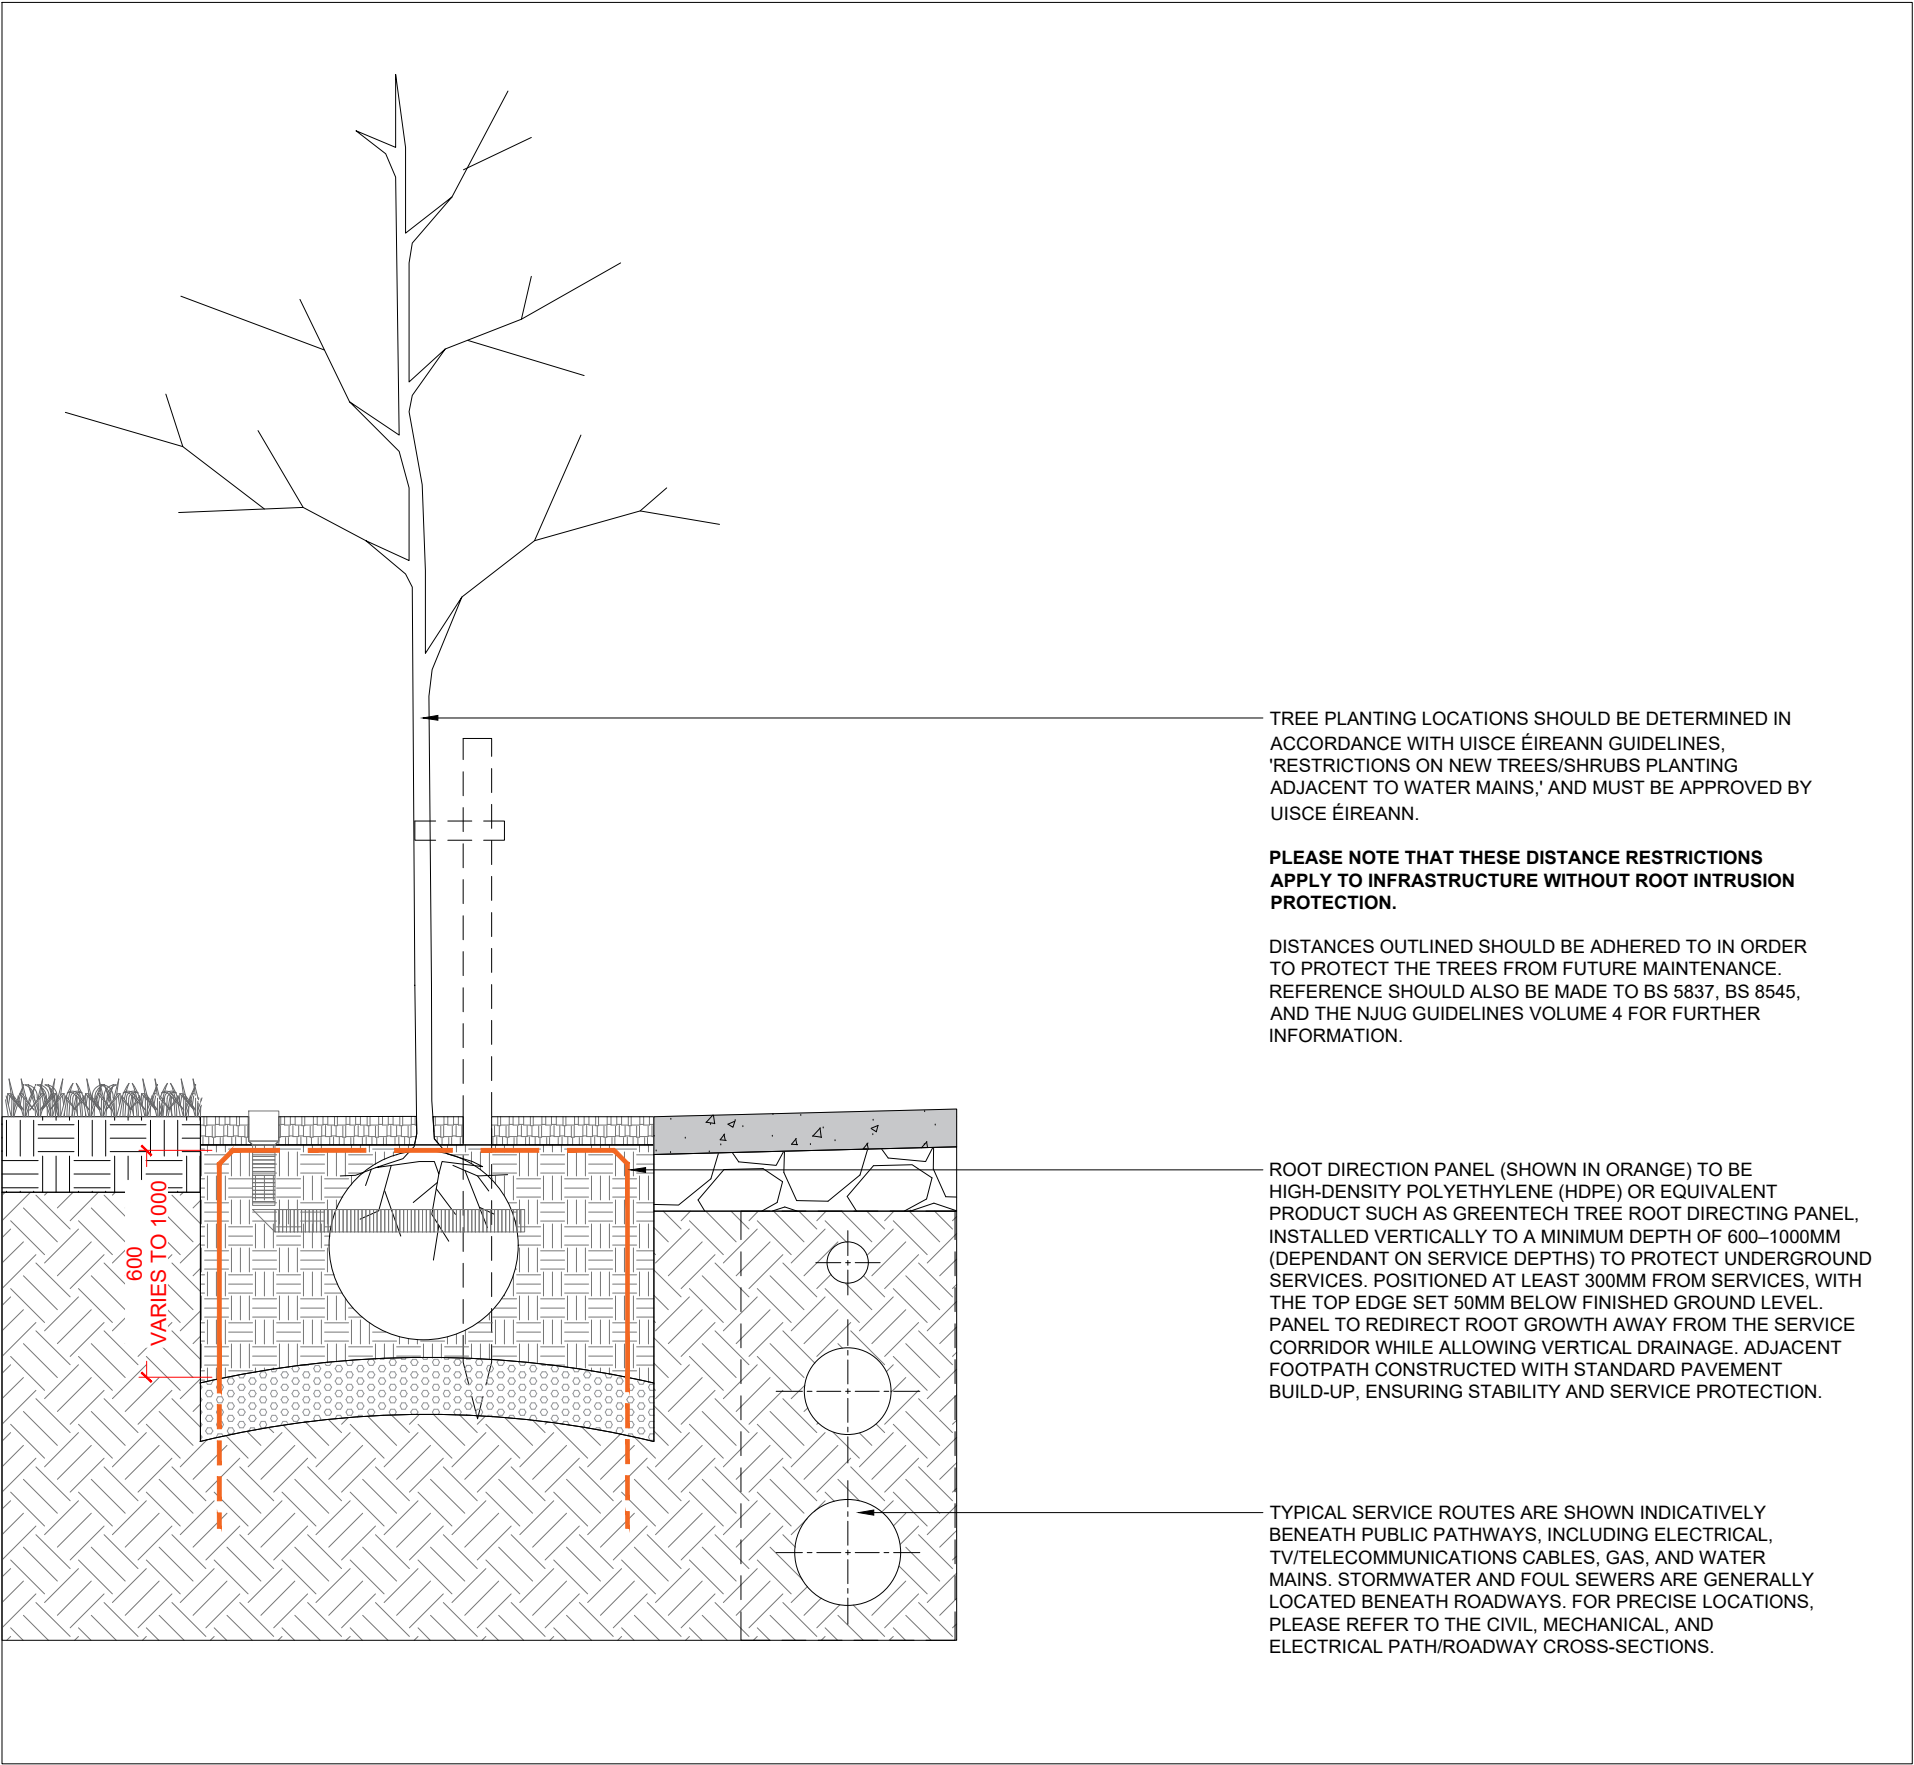
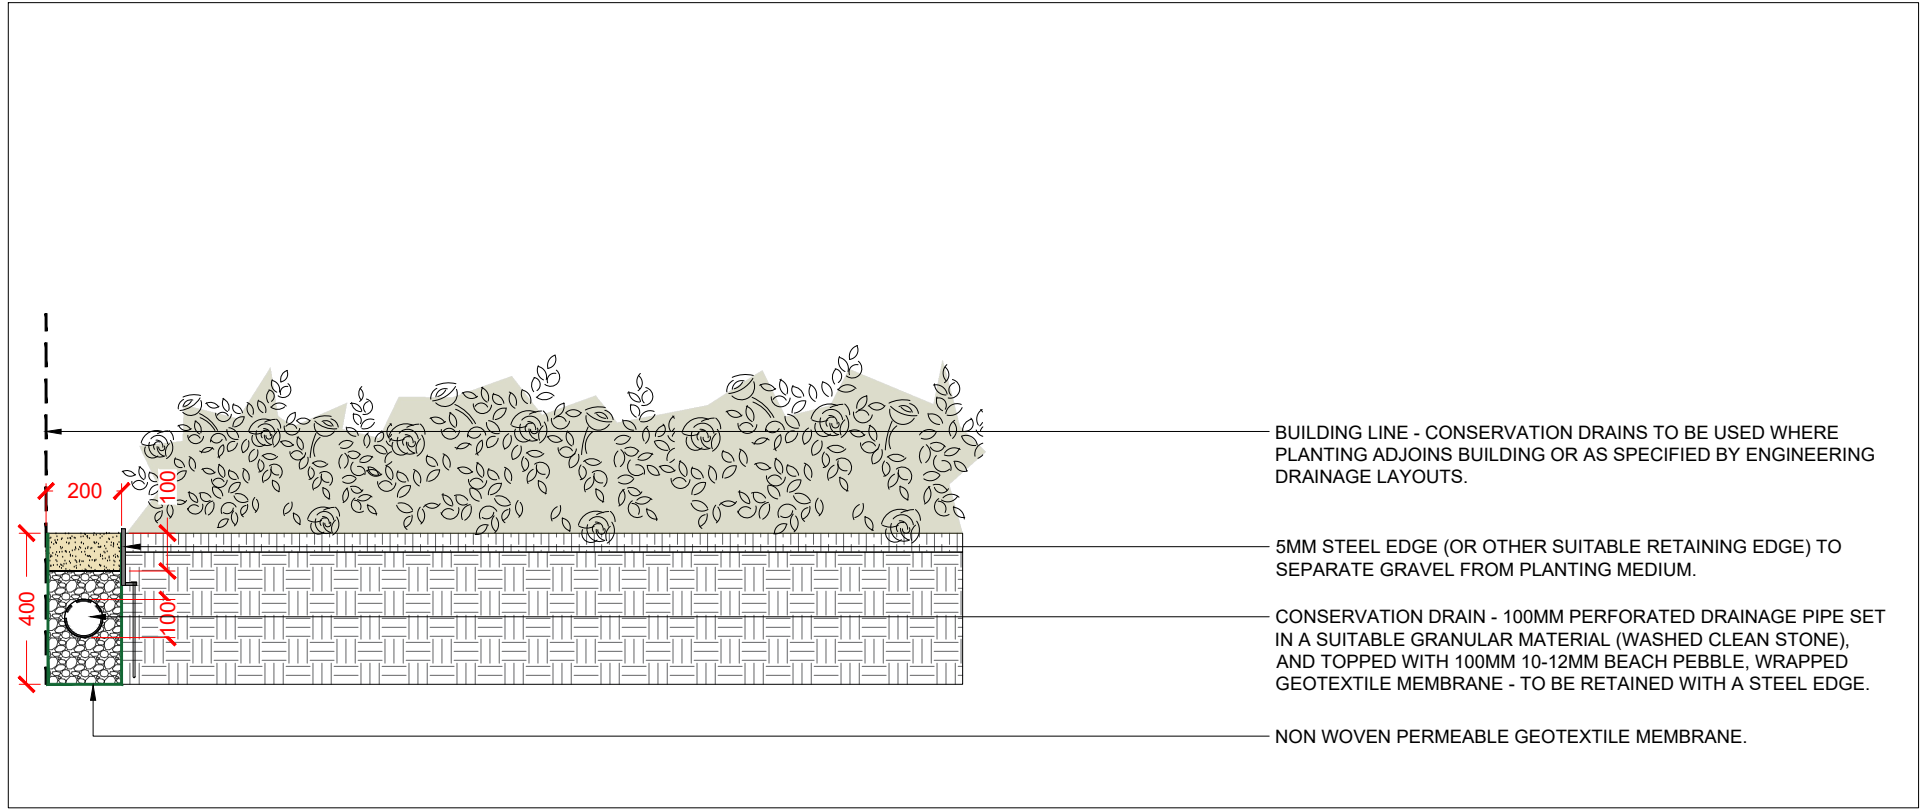
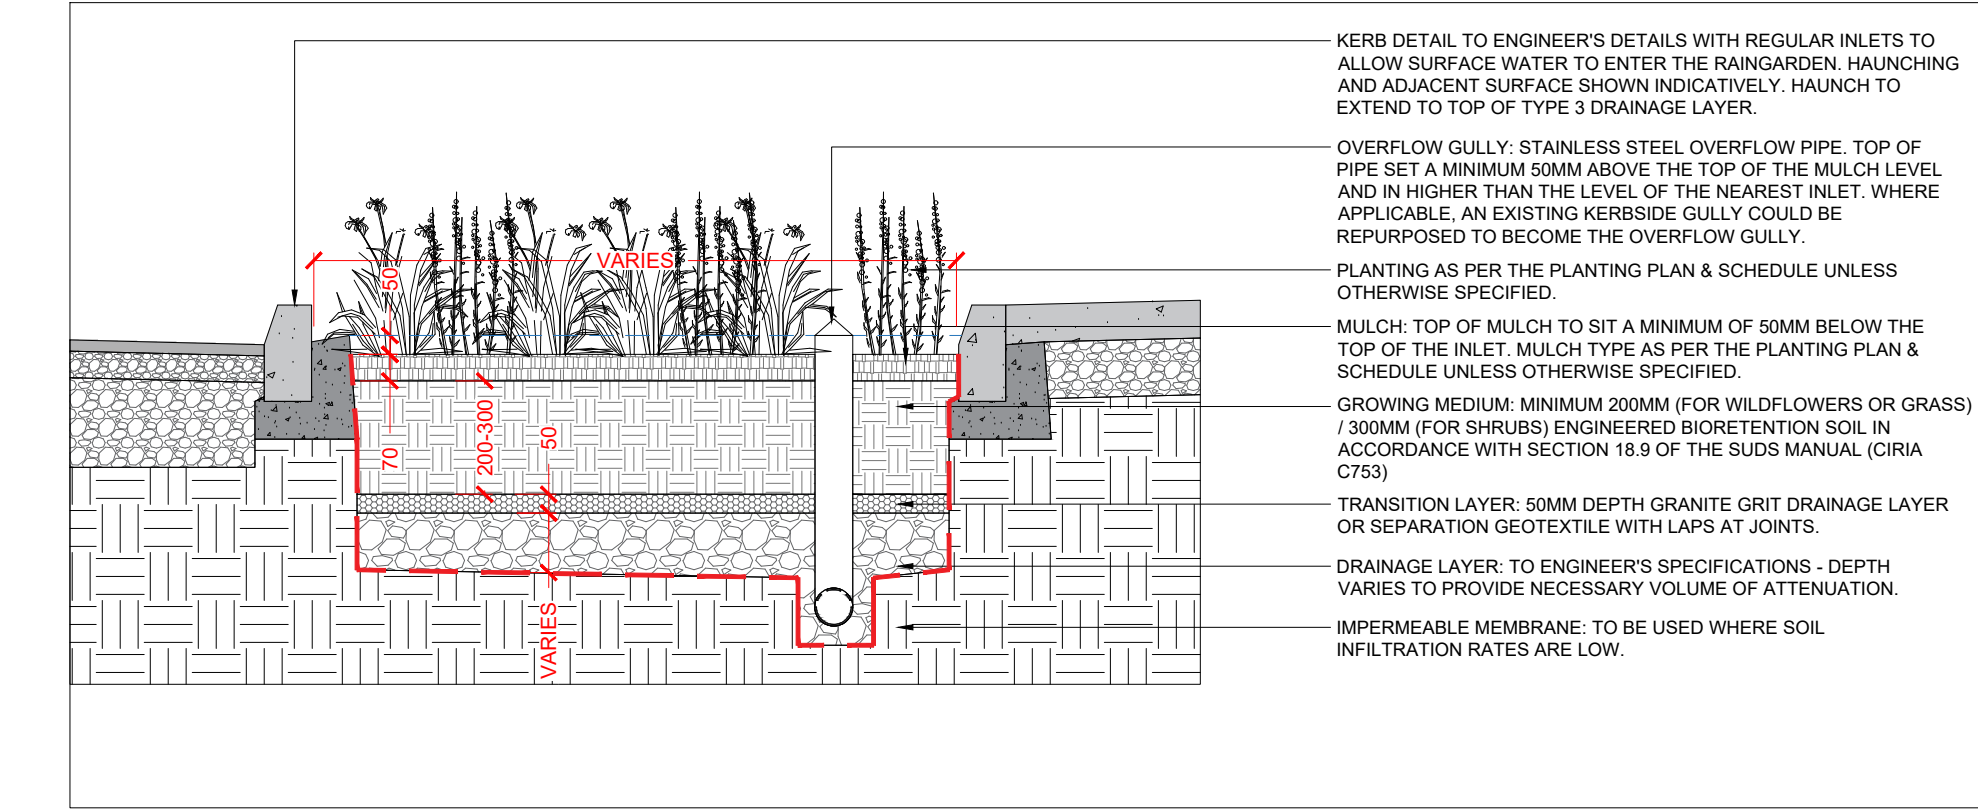
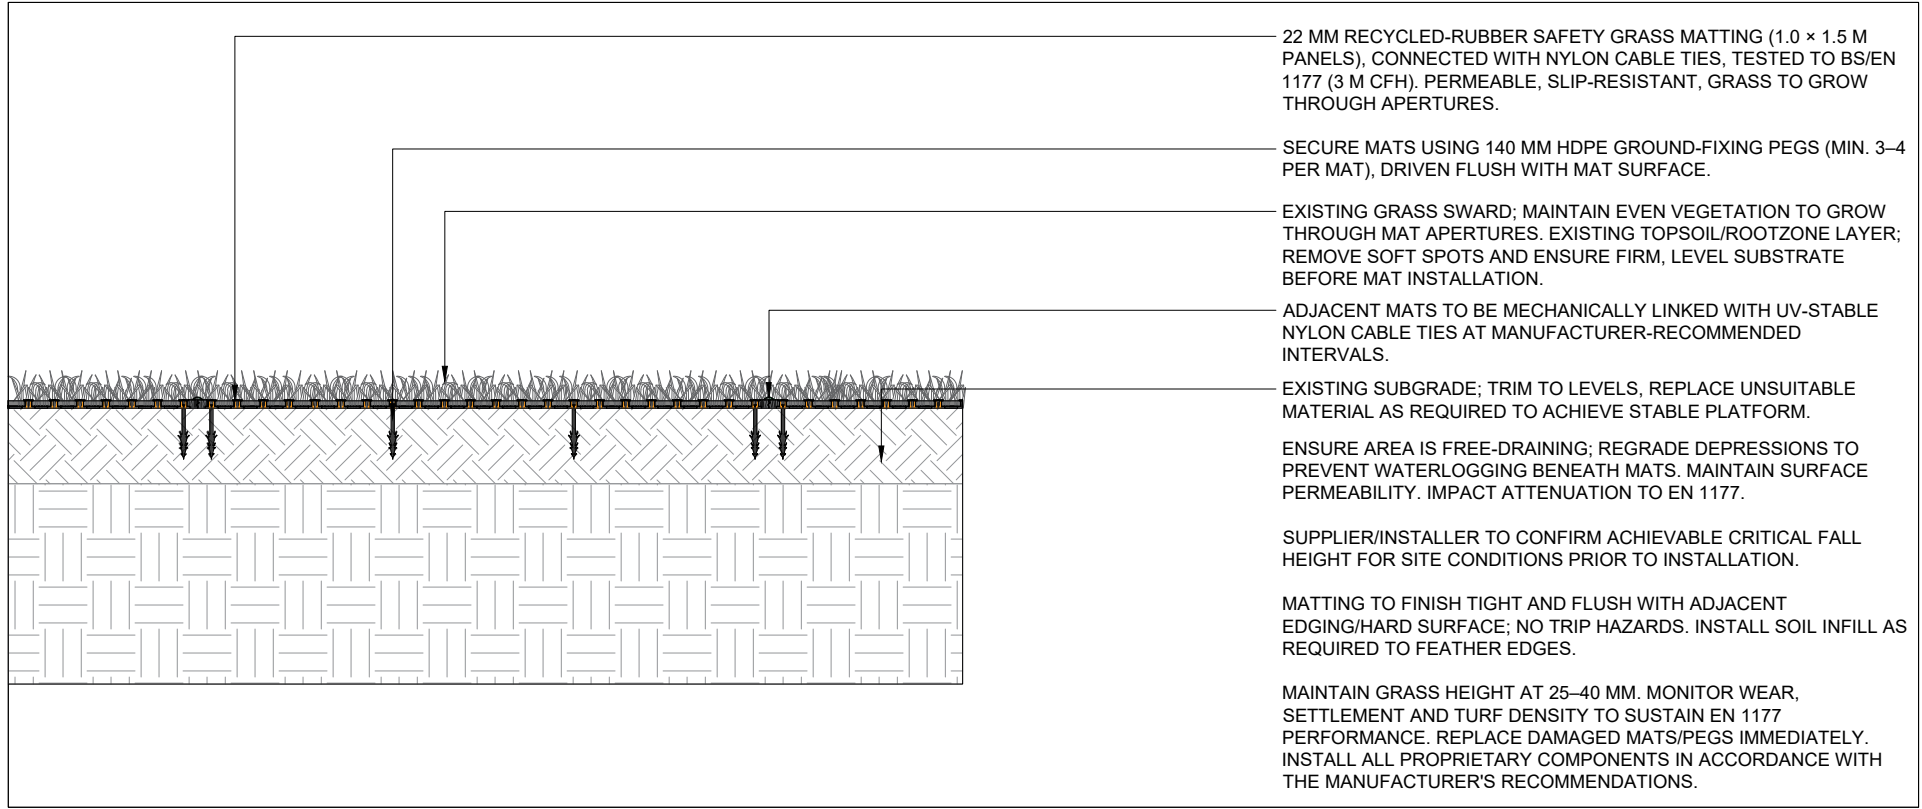
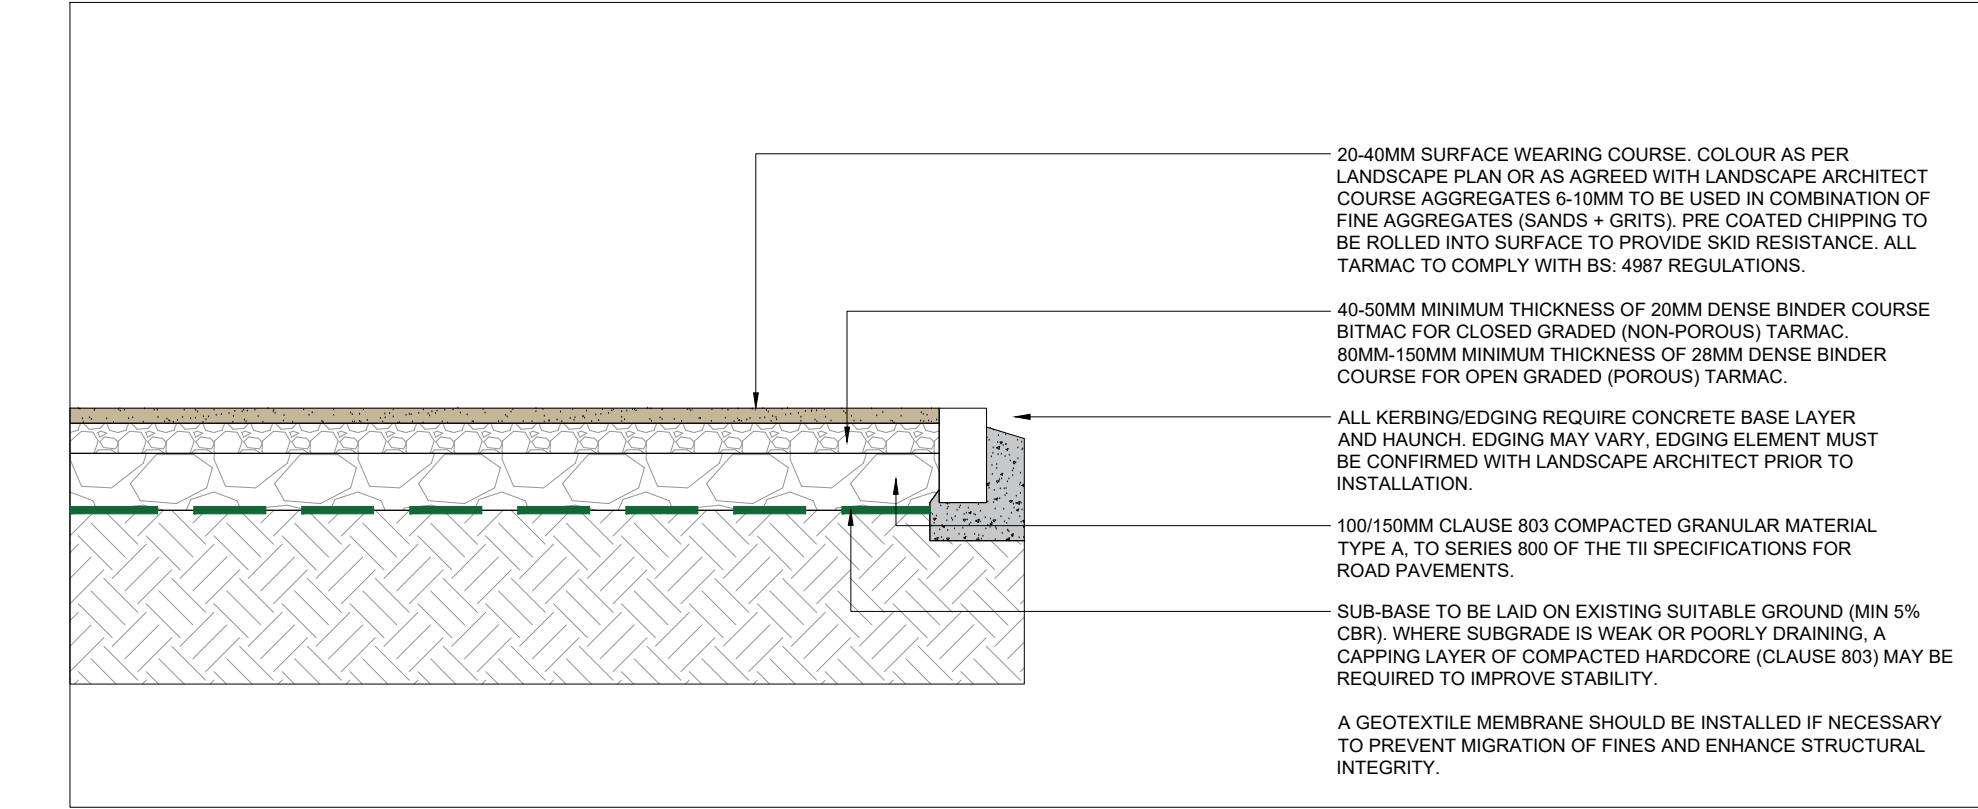
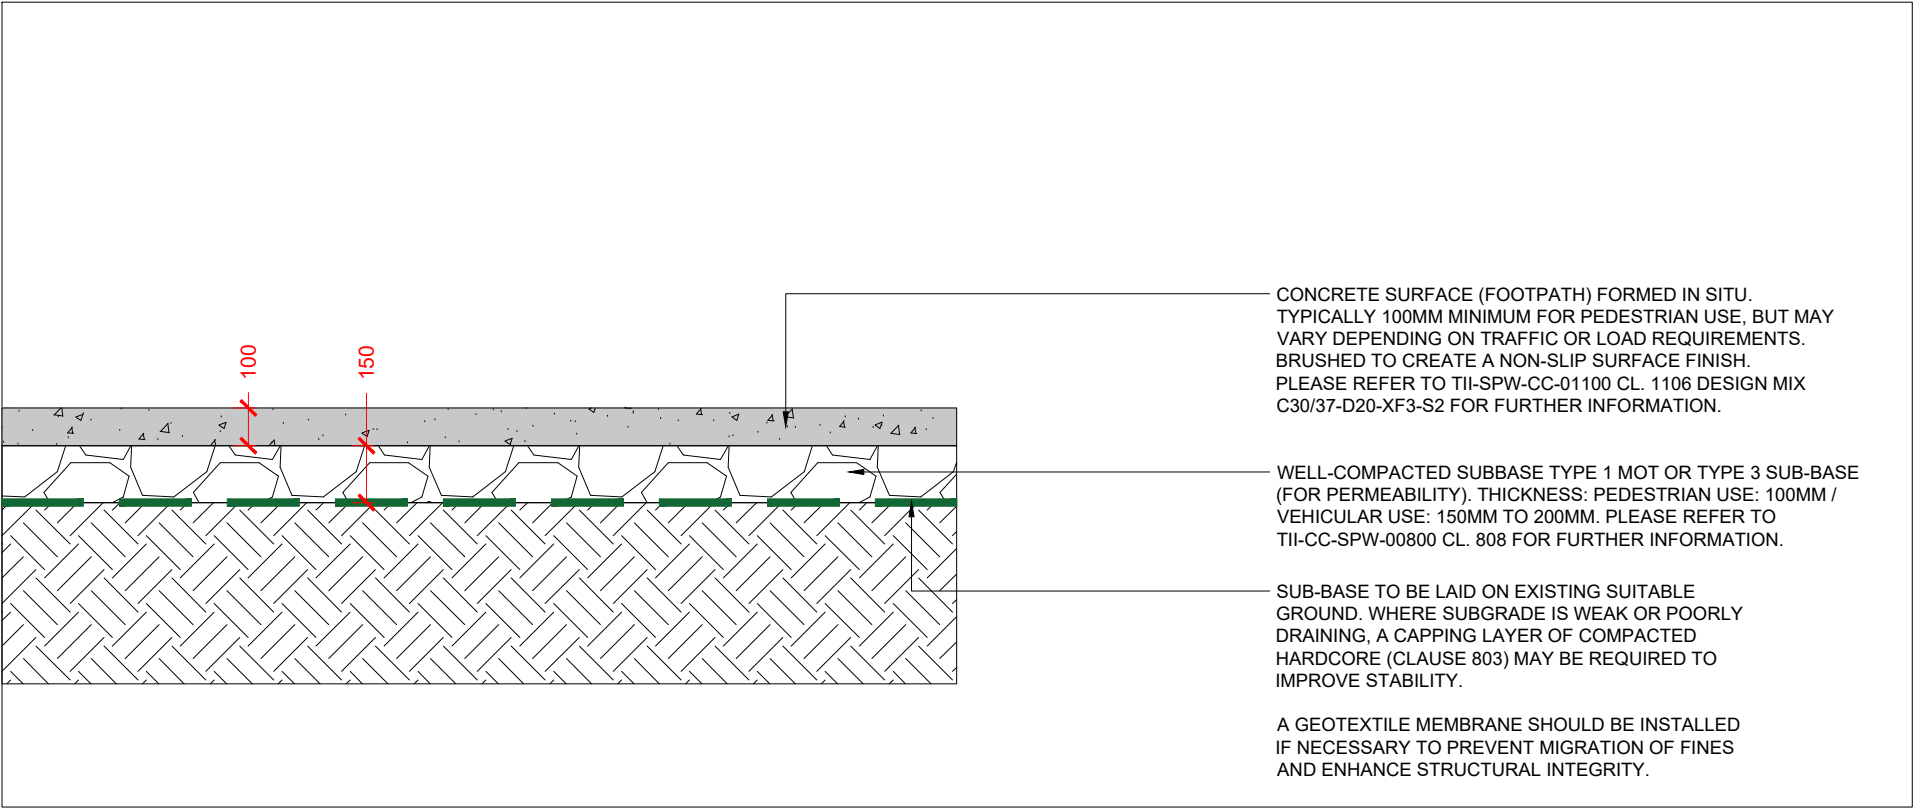
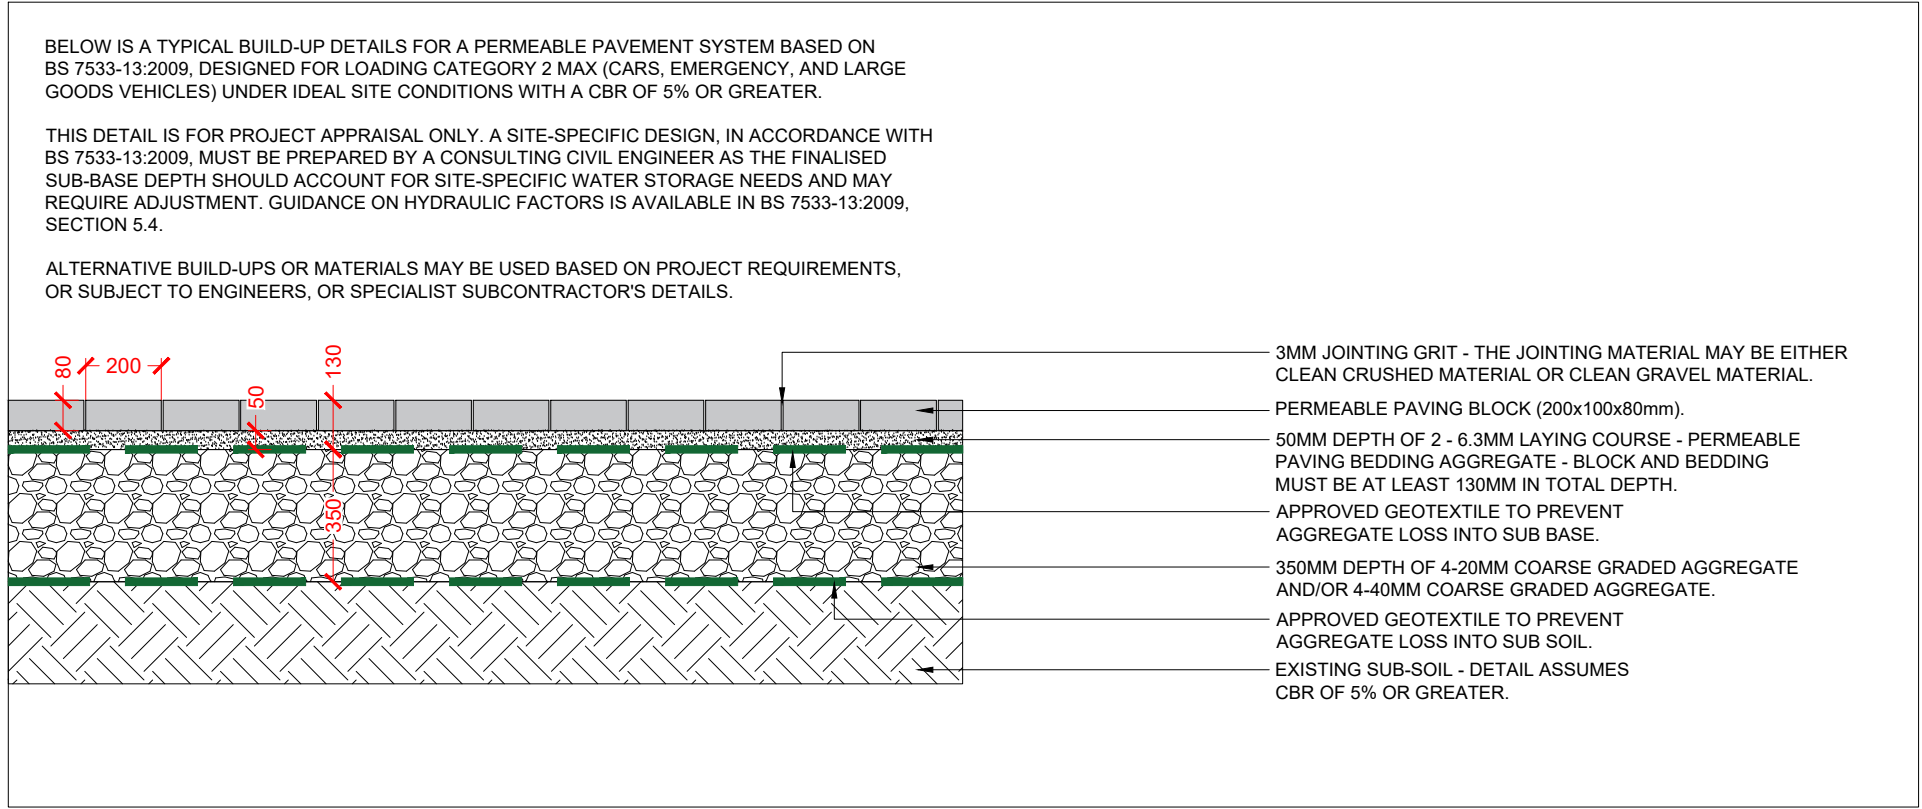


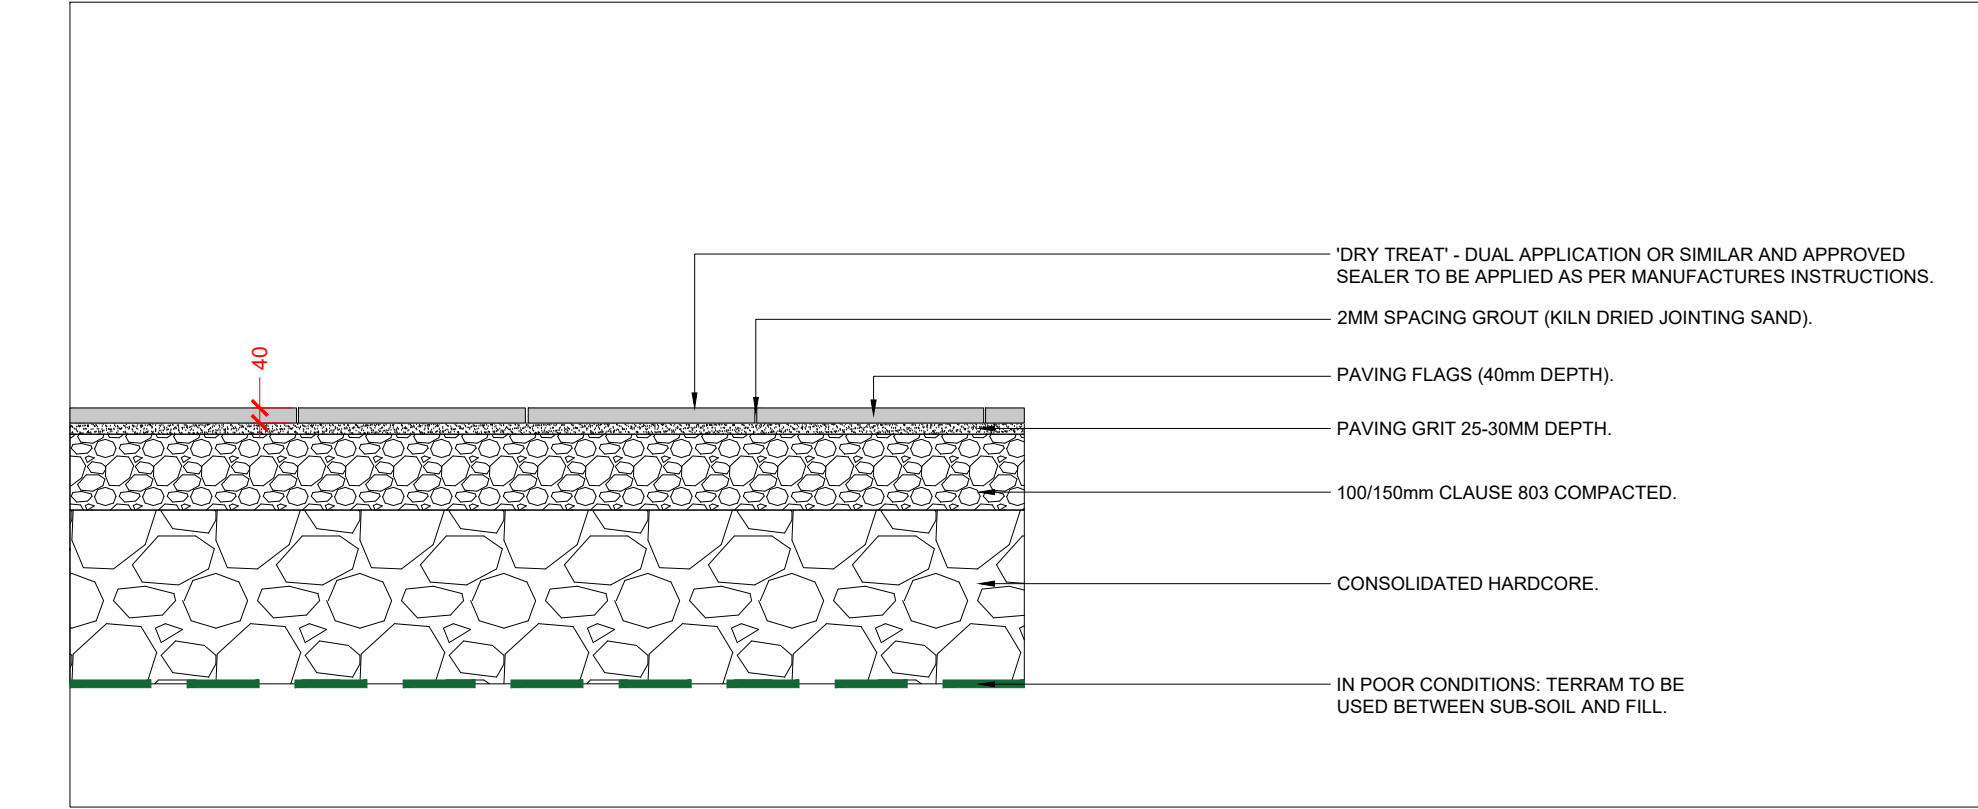

DO NOT SCALE FROM THIS DRAWING. WORK ONLY FROM FIGURED DIMENSIONS. ALL DIMENSIONS ARE IN MILLIMETERS UNLESS OTHERWISE NOTED. ALL ERRORS AND OMISSIONS ARE TO BE REPORTED TO LANDSCAPE ARCHITECT.

REV:	DATE:	REFERENCE:	BY:	REV:	DATE:	REFERENCE:	BY:
A	2026-06-29	HARD LANDSCAPE DETAILS	RM				
B	2026-07-28	PLANNING ISSUE	RM				

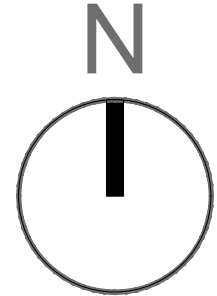

MURPHY + SHEANON

Contact: office@murphysheanon.ie
Tel: +353 1 5390540
Address: Ground Floor, Mountown House,
Lower Mountown Road,
Glenageary, Co.Dublin

CLIENT:
LEIXLIP AND NEWBRIDGE SPV LIMITED

PROJECT:
CONFEY, LEIXLIP, CO. KILDARE

TITLE:
HARD LANDSCAPE DETAILS

CAD FILE REFERENCE:
g:\shared drives\murphy sheanon office\m+s_office\jobs\2409573 - mcgreevy - confey, leixlip\m+s\2. planning\573-pd-01 27.07.26.dwg

DRAWING NUMBER:
573-PD-1.2
PROJECT NUMBER:
2409573
PROJECT STATUS:
PLANNING
REVISION:
REV. B

DATE:
JULY 2026
SCALE:
1:20 / A1
DRAWN BY:
RM
CHECKED BY:
KR/CS