



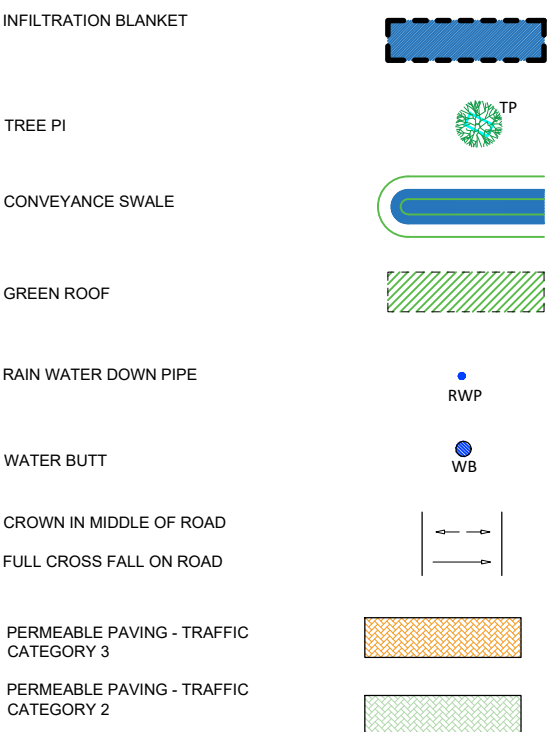

FOR PLANNING

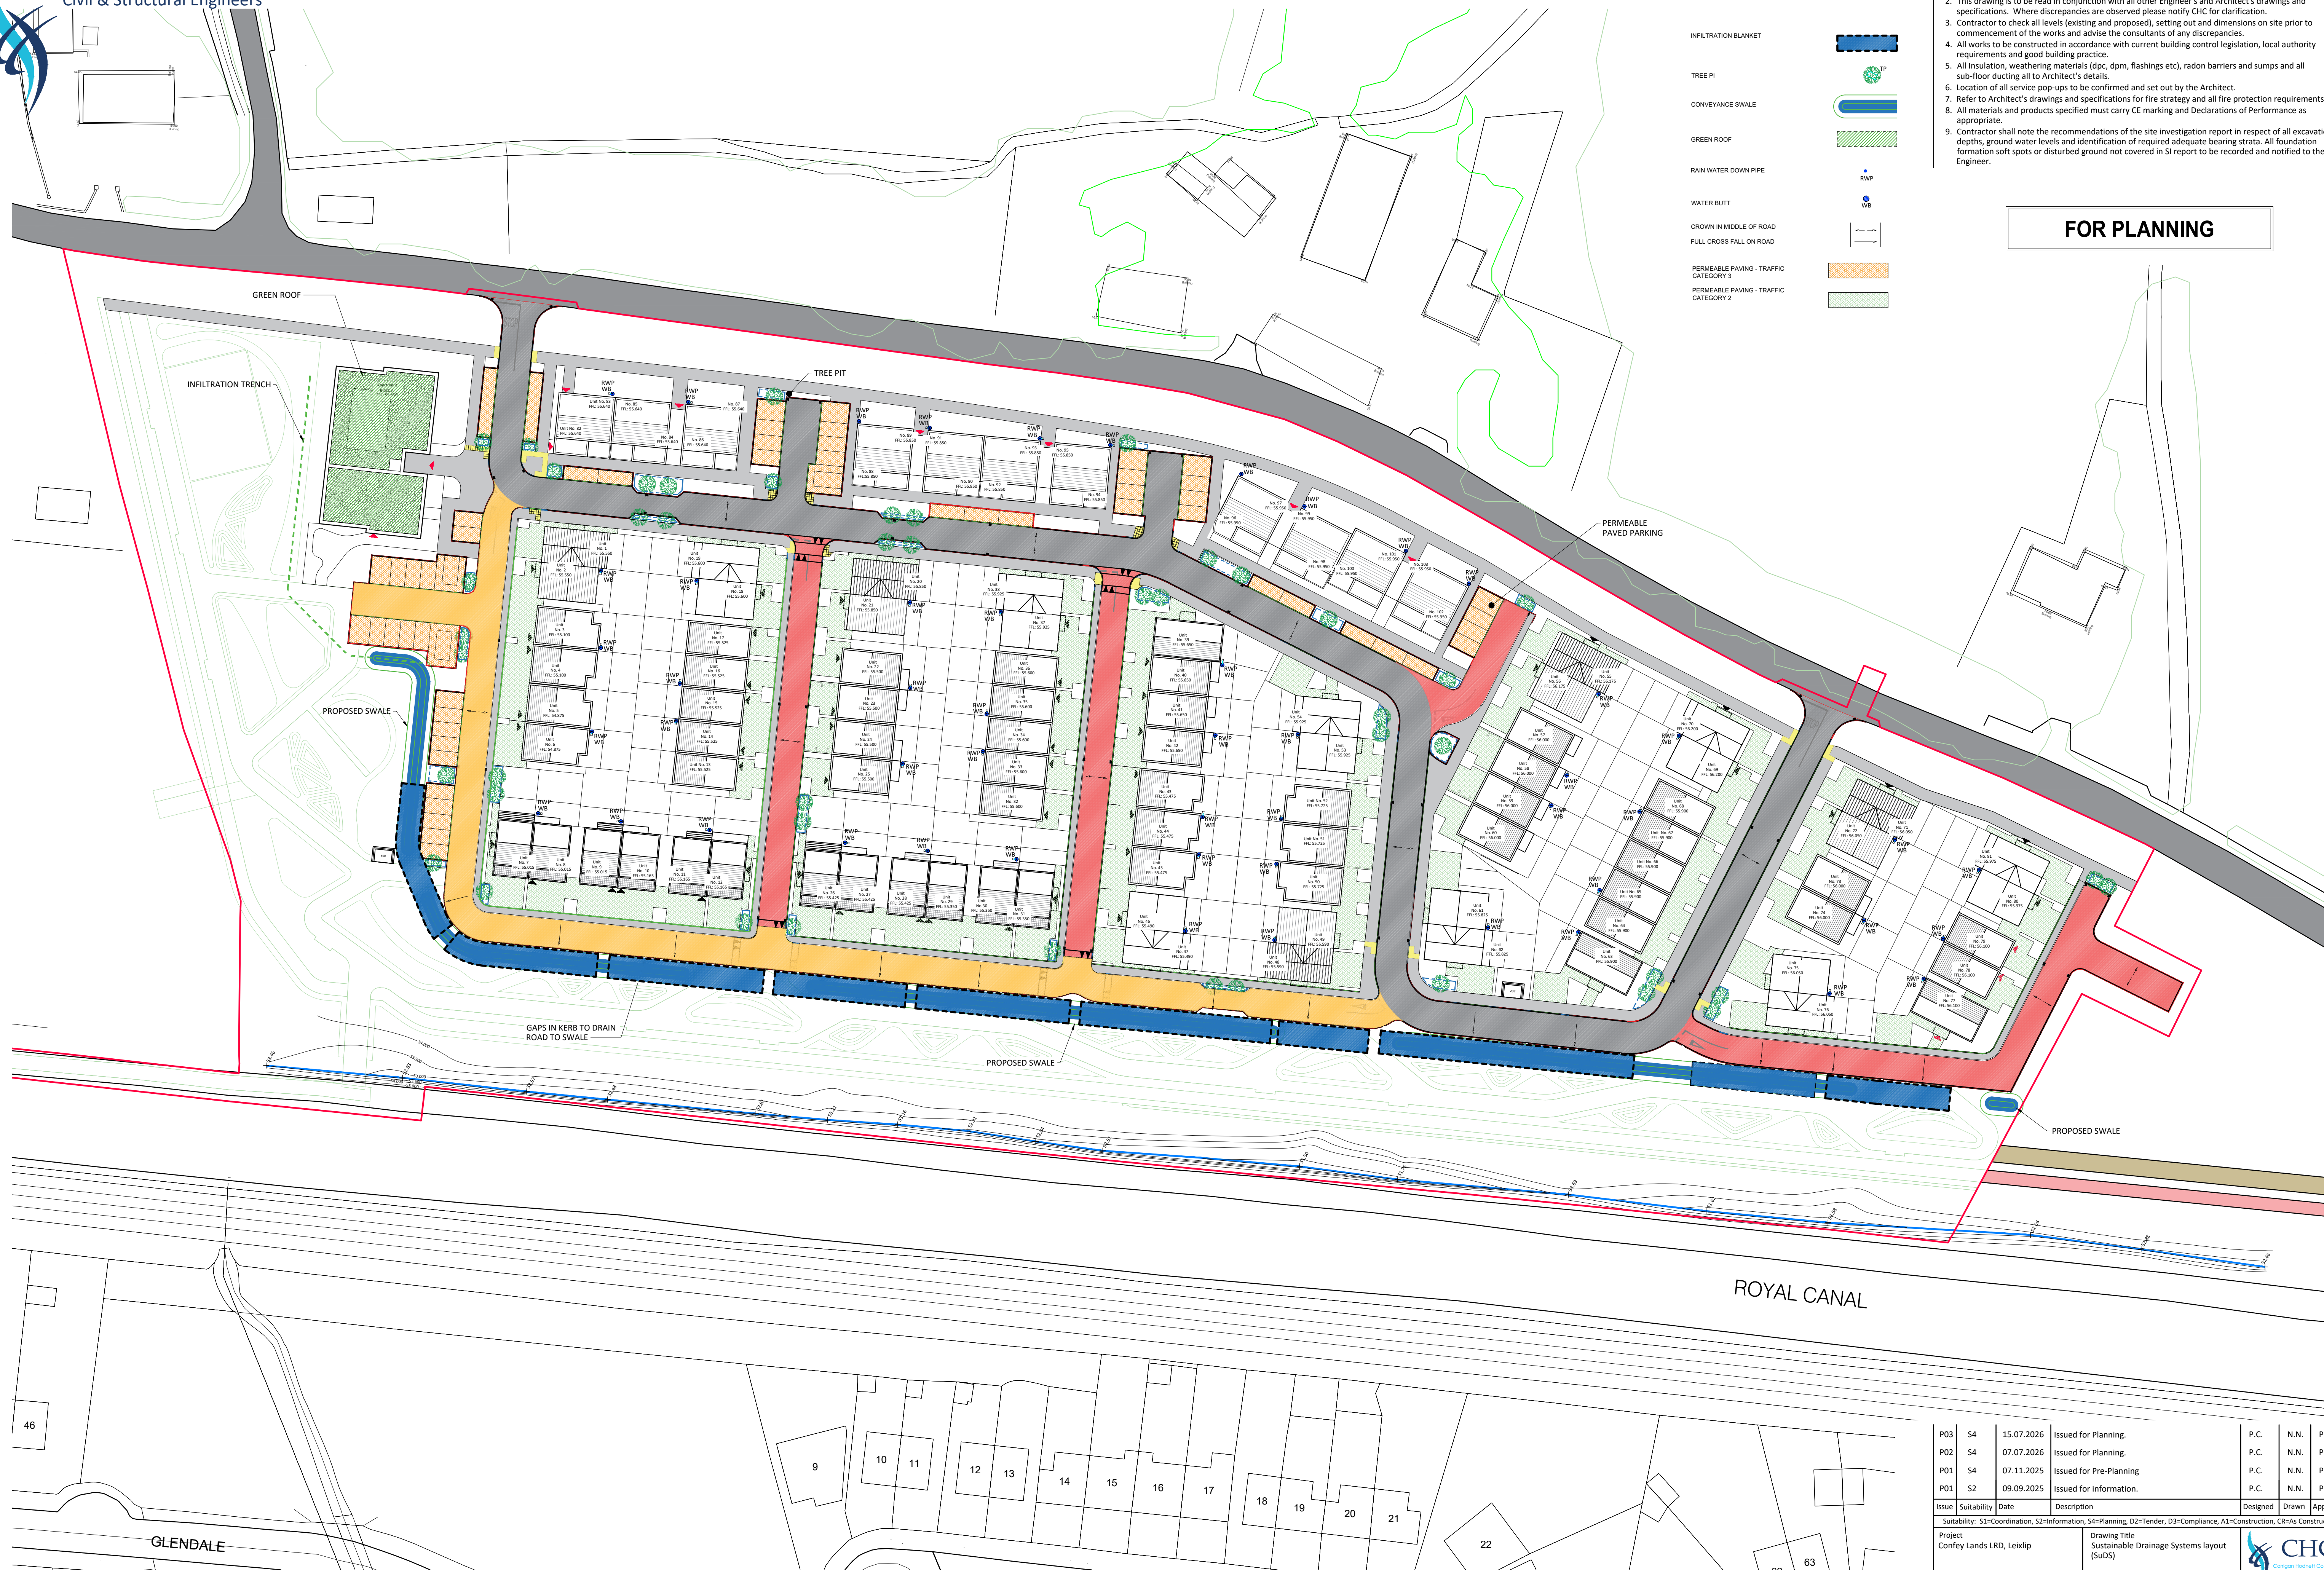

P03	S4	15.07.2026	Issued for Planning.	P.C.	N.N.	P.C.
P02	S4	07.07.2026	Issued for Planning.	P.C.	N.N.	P.C.
P01	S4	07.11.2025	Issued for Pre-Planning	P.C.	N.N.	P.C.
P01	S2	09.09.2025	Issued for information.	P.C.	N.N.	P.C.

Issue	Suitability	Date	Description	Designed	Drawn	Approved
Suitability: S1=Coordination, S2=Information, S4=Planning, D2=Tender, D3=Compliance, A1=Construction, CR=As Constructed						

Project Confey Lands LRD, Leixlip	Drawing Title Sustainable Drainage Systems layout (SUDS)	
--------------------------------------	--	---

	(SUDS)	 CHC Corrigan Hodgnett Consulting
--	--------	---

Client	Originator.	Area.	Level.	Type.	Role.	Number.
Leixlip and Newbridge SPV Limited	CHC	- 00	- GR	- DR	- C	- 00400