





INDICATION PLAN
SCALE 1:2000 / A1

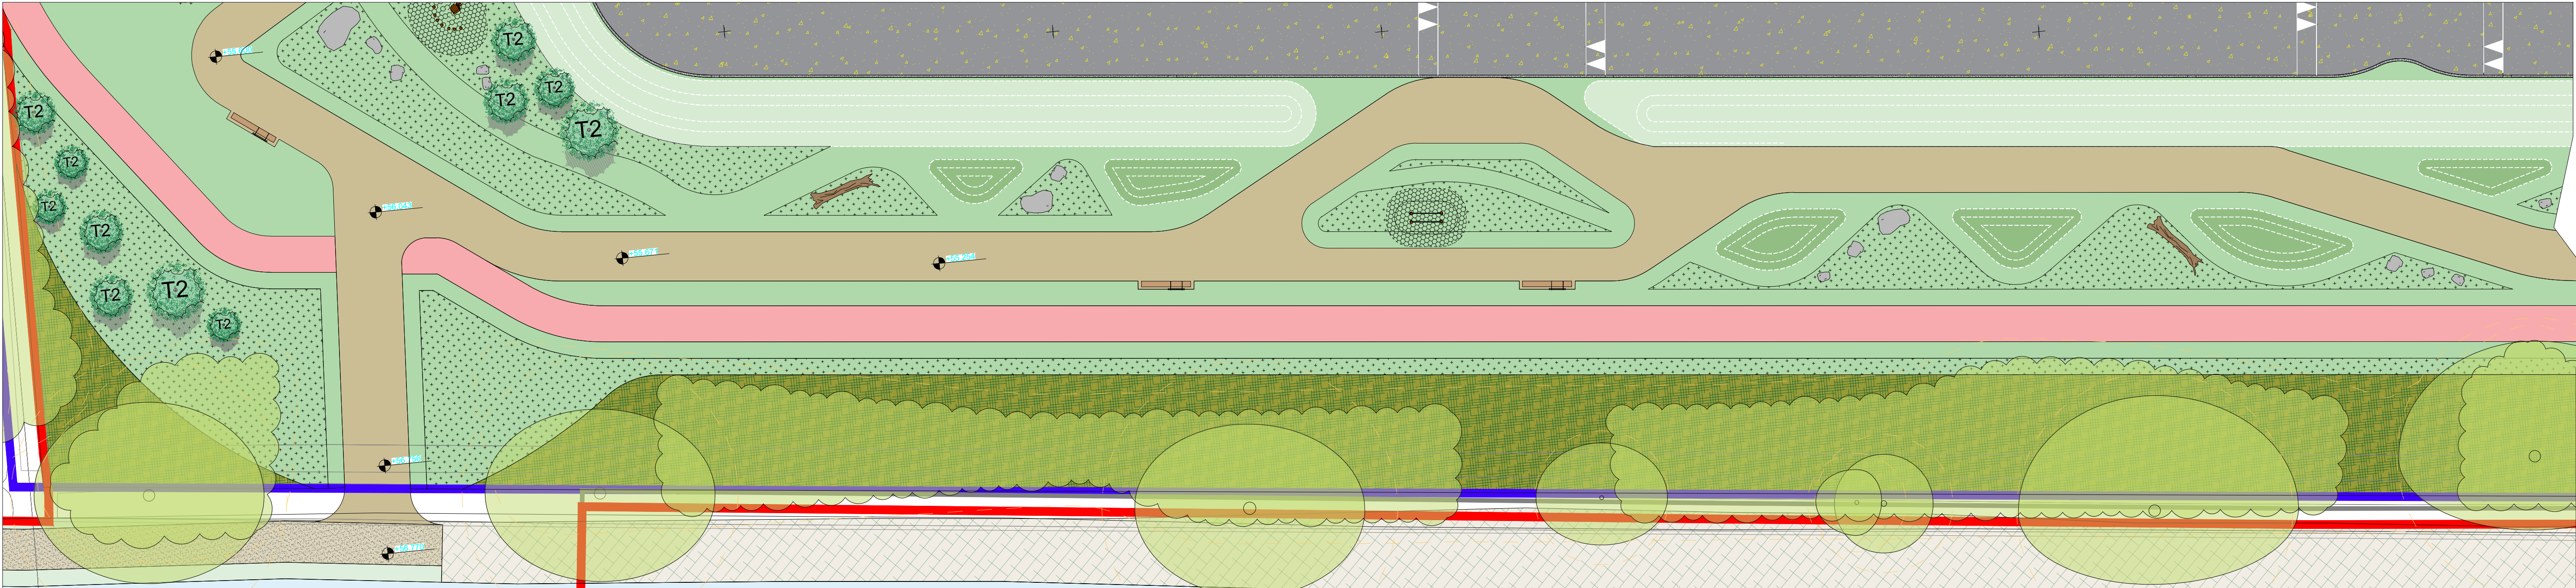

LINEAR PARK - PART 1
SCALE 1:200 / A1

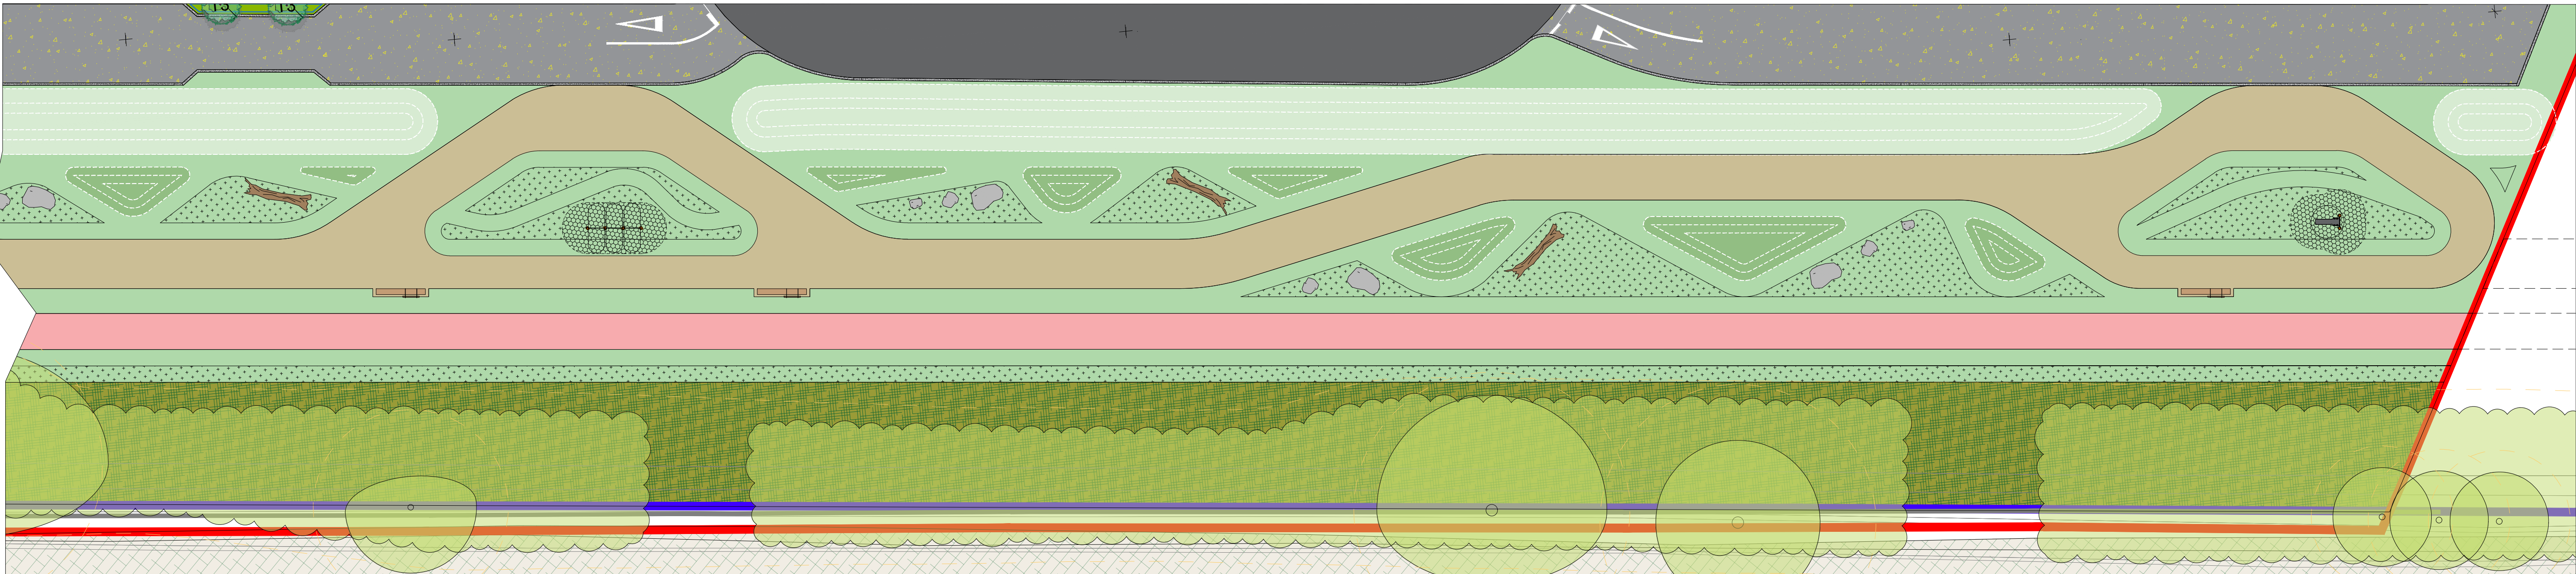


LINEAR PARK - PART 2
SCALE 1:200 / A1

DO NOT SCALE FROM THIS DRAWING. WORK ONLY FROM FIGURED DIMENSIONS.
ALL DIMENSIONS ARE IN MILLIMETERS UNLESS OTHERWISE NOTED.
ALL ERRORS AND OMISSIONS ARE TO BE REPORTED TO LANDSCAPE ARCHITECT.

REV.	DATE:	REFERENCE:
A	2026-05-22	KEY AREA PLAN - WAY-LEAVE TO THE SOUTH OF SITE
B	2026-06-26	DRAFT PLANNING
C	2026-07-28	PLANNING ISSUE

BY:	REV:	DATE:	REFERENCE:
RM			
RM			
RM			

BY:

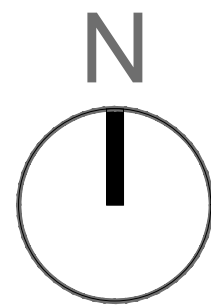

MURPHY + SHEANON

Contact: office@murphysheanon.ie
Tel: +353 1 5390540
Address: Ground Floor, Mountown House,
Lower Mountown Road,
Glenageary, Co.Dublin

CLIENT:
LEIXLIP AND NEWBRIDGE SPV LIMITED

PROJECT:
CONFEEY, LEIXLIP, CO. KILDARE

TITLE:
KEY AREA PLAN - LINEAR PARK

CAD FILE REFERENCE:
g:\shared drives\murphy sheanon office\m+s_office\jobs\2409573 - mcgreavy - confey, leixlip\m+s\2. planning\573-pd-01 27.07.26.dwg

DRAWING NUMBER:
573-PD-1.2
PROJECT NUMBER:
2409573

PROJECT STATUS:
PLANNING

DATE:
JULY 2026

SCALE:
1:200 / A1

DRAWN BY:
RM

CHECKED BY:
KR/CS