


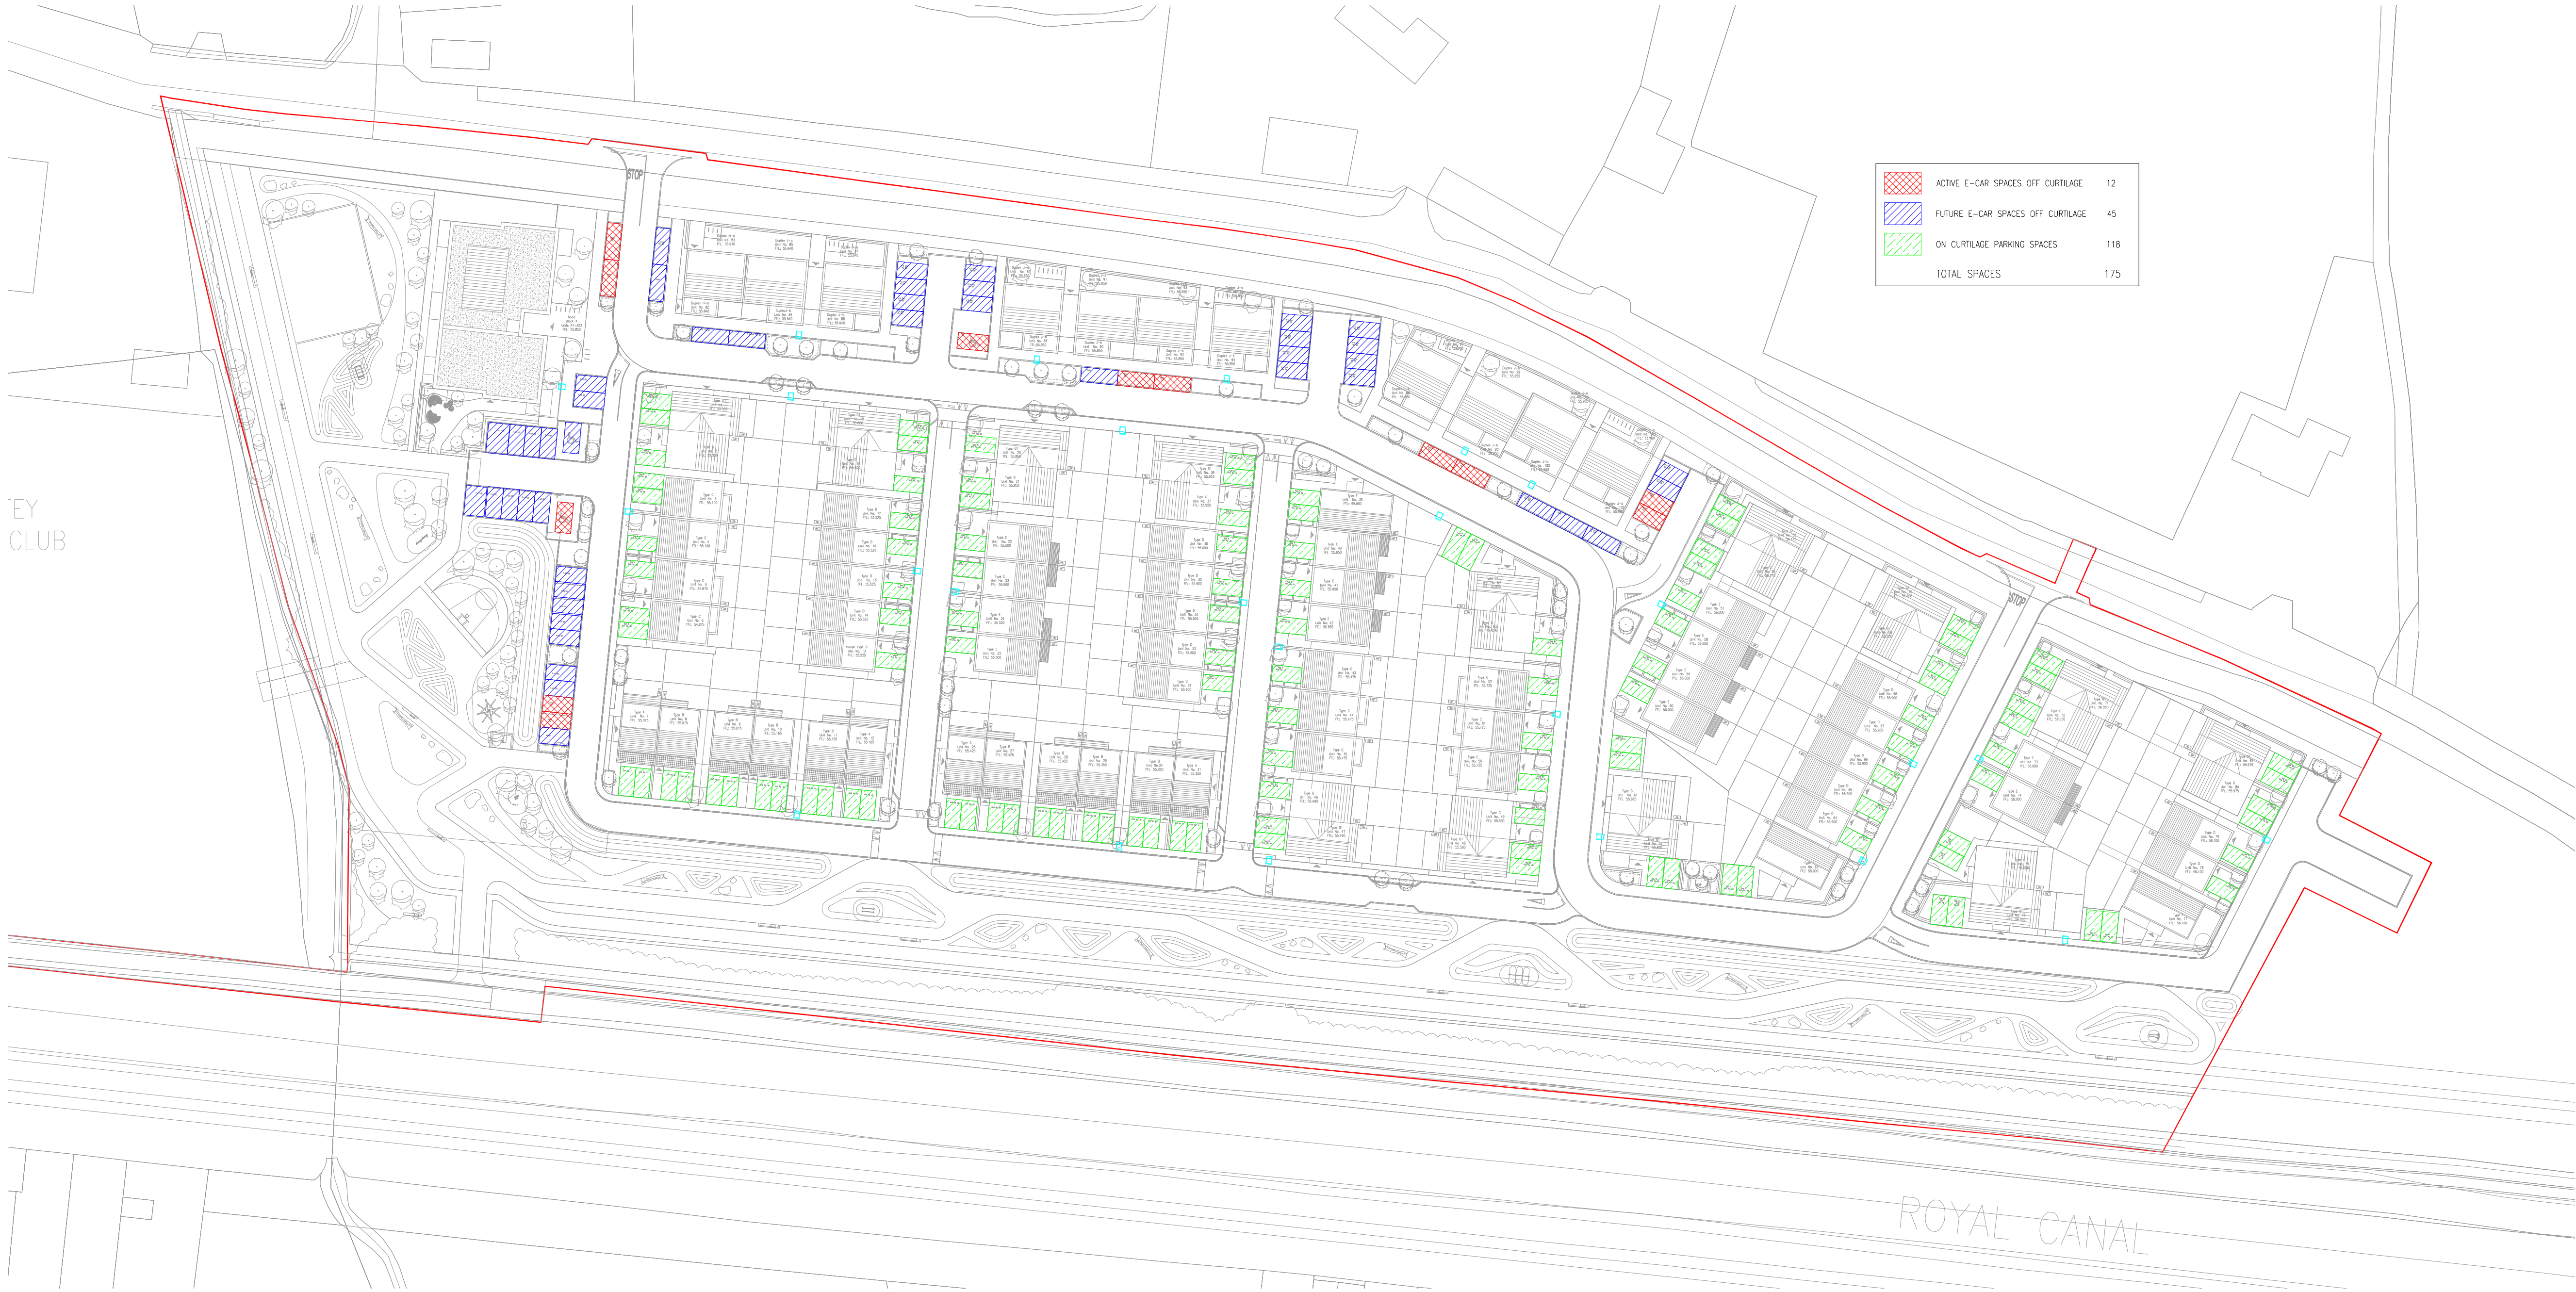

This drawing should not be scaled. Dimensions to be verified on site.
Any discrepancies should be referred to the Engineer prior to work being put in hand.
This drawing is the property of Waterman Moylan Consulting Engineers Limited and is issued on the condition that it is not copied, reproduced, retained or disclosed to any unauthorized person, either wholly or in part without the consent in writing of Waterman Moylan Consulting Engineers Limited
Block S - East Point Business Park, Dublin D03 H9F4 Ireland
1-955 1 954 990

NOTES

- DO NOT SCALE. USE FIGURED DIMENSIONS ONLY.
- THIS DRAWING IS TO BE READ IN CONJUNCTION WITH ALL OTHER RELEVANT ARCHITECTURAL AND ENGINEERING DRAWINGS.
- THIS IS NOT AN INSTALLATION DRAWING, THE SUB CONTRACTOR SHALL SUBMIT INSTALLATION DRAWINGS TO THE ENGINEER FOR APPROVAL.
- ALL UTILITY DUCTING AND CHAMBERS INDICATED ARE INDICATIVE ONLY. THE CONTRACTOR SHALL LIAISE WITH ESB ENGINEERS TO OBTAIN THE LATEST ESB DESIGN INFORMATION AND AGREE EQUIPMENT LOCATIONS BEFORE INSTALLATION COMMENCES.
- REFER TO ESB NETWORKS FOR ALL CONSTRUCTION ISSUE INFORMATION.
- REFER TO UTILITY PROVIDERS BELOW GROUND UTILITIES SPECIFICATION DOCUMENT FOR SPECIFICATIONS OF DUCTING, ACCESS CHAMBERS, MINI PILLARS, UNIT SUB-STATIONS AND BACKFILLING REQUIREMENTS.
- THE CONTRACTOR SHALL ENSURE THAT THE FINAL LOCATION OF ESB OUTDOOR METER CABINETS HAVE BEEN AGREED WITH THE CLIENT/ARCHITECT AND THE SUPPLY AUTHORITY BEFORE INSTALLATION.
- FUTURE DUCTING WILL BE PROVIDED FOR ON STREET VEHICLE CHARGING STATIONS THAT MAY BE INSTALLED AT A LATER DATE.

LEGEND

ESBN

PROPOSED ESB SERVICES DUCT FROM MINIPILLAR TO ESB METER

125mmØ E-CAR CHARGING DUCT

FM

SUPPLY AUTHORITY METER + REG FARRELL DOUBLE CABINET

FM

FUTURE SUPPLY AUTHORITY METER + REG FARRELL DOUBLE CABINET

FM

PROPOSED ESB NETWORKS MINI PILLAR WITH VAULT

ACTIVE E-CAR CHARGING SPACES

EV

FREE STANDING CHARGING UNIT

FUTURE E-CAR CHARGING SPACES

EV

FUTURE FREE STANDING CHARGING UNIT

AC

600mm x 600mm ACCESS CHAMBER

INCURTILAGE PARKING

WMP

MICRO MINI PILLAR

12	28/07/26	FOR INFORMATION	NB	NC
11	22/07/26	FOR INFORMATION	NB	NC
I	22/07/26	FOR INFORMATION	NB	NC
P	22/05/26	PRELIMINARY ISSUE	NB	NC
Rev	Date	Description	By	Chk
Amendments				
Project RESIDENTIAL DEVELOPMENT AT CONFHEY, LEIXLIP, CO. KILDARE.				
Title ELECTRICAL ENGINEERING SERVICES SITE UTILITIES PROPOSED E-CAR CHARGING LAYOUT				
Client DRES				
waterman moylan				
BLOCK S, EASTPOINT BUSINESS PARK, ALFIE BYRNE ROAD, DUBLIN D03 H3F4 IRELAND. Tel: (01) 964 8900 Email: info@waterman-moylan.ie www.waterman-moylan.ie				
Status INFORMATION				
Designed By NB		Approved NC		Waterman Ref 26-053
Drawn By NB		Date MAY 2026		Scales @ A1 1:600
Project - Originator - Volume - Level - Type - Role - Number				Revision
CON-WBS-UT-ZZ-DR-E-60-E1002				12

Drawing Location: N:\P\res\26\05-053 Confey Leixlip\Drawings\Waterman Moylan\TM & E\Electrical\26-053 E1000.dwg
Date: 20 05 2026 14:57 PM